

MALLON OIL COMPANY

ENGINEERING CHART

SHEET NO.

OF

FILE


APPN

SUBJECT Site Facility Diagram

DATE 10/06/94

Mallon 34 Federal #1

BY Winkler

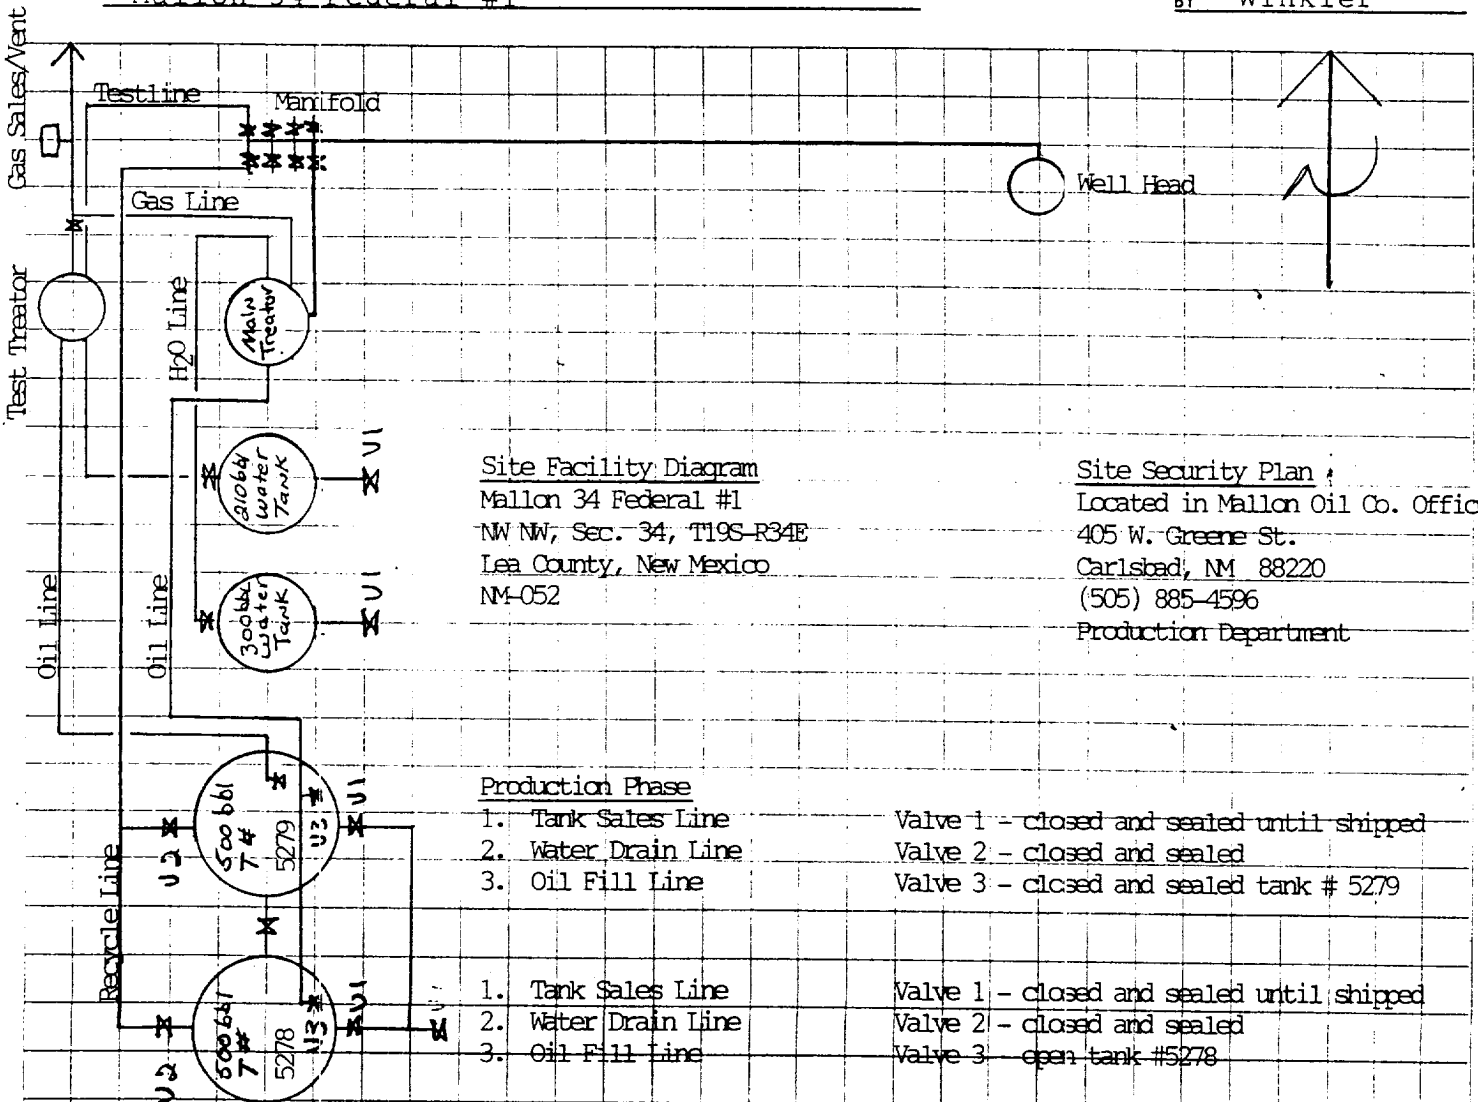

CAP
ART

Oct 11 10 22 AM '94

RECEIVED