

Concho Resources - South Shoe Bar 4 State #1

1650' FNL, 990' FEL, Unit H, Sec 4, 17S, 35E, Eddy County, NM

API # 30 - 025 - 35199


Elev: 3979' GL

Drilled and Abandoned: 12/26/00

13-3/8", 48#, H-40 @ 459'
425 sx, cement circulated
17 1/2" hole

8-5/8", 32#, J-55 @ 5010'
1950 sx, cement circulated
11" hole

7-7/8" hole

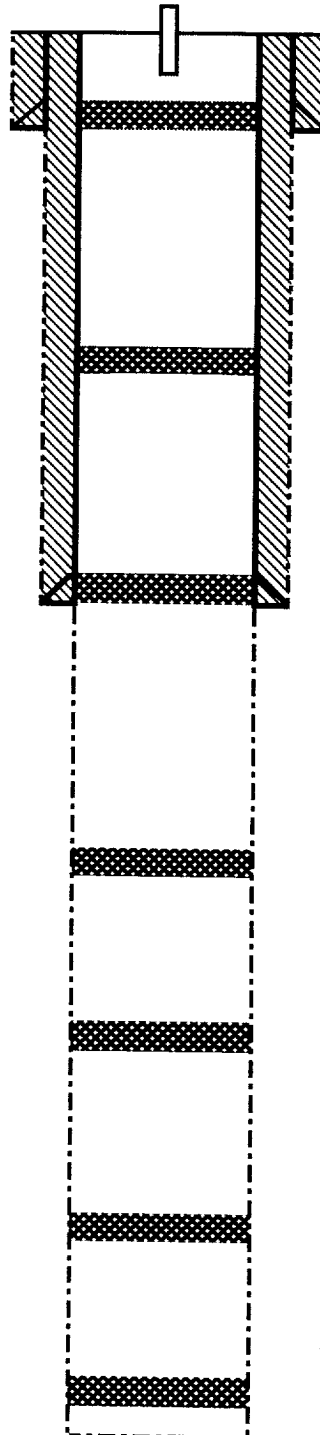

Cement plug: 450' - 350'

Cement plug: 2010' - 1910'

Cement plug: 5060' - 4960'

Cement plug: 6800' - 6700'

Cement plug: 8800' - 8700'

Cement plug: 10,800' - 10,700'

Atoka Sand: 12,438' - 12,452'

Cement plug: 12,800' - 12,700'

TD @ 13,000'



LTR



Job separation sheet

NADEL and GUSSMAN PERMIAN

Shoe Bar 4 State #1

1650' FNL, 990' FEL, Unit H, Sec 4, 17S, 35E, Eddy County, NM

API # 30 - 025 - 35199


Elev: 3979' GL

Proposed Re-entry

13-3/8", 48#, H-40 @ 459'
425 sx, cement circulated
17 1/2" hole

8-5/8", 32#, J-55 @ 5010'
1950 sx, cement circulated
11" hole

5-1/2", 17#, N-80
900 sx, planned TOC @ 8000'
7-7/8" hole

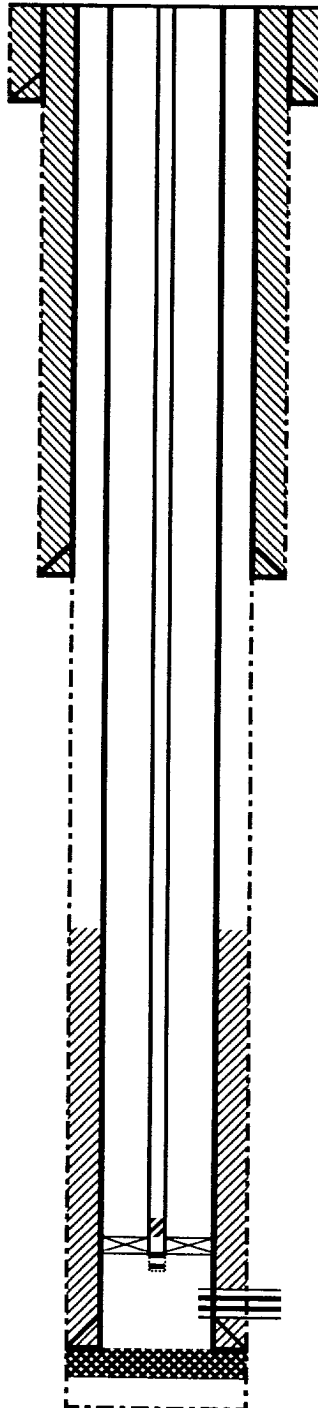

2-7/8", 6.4#, N-80 tubing

Baker packer w/ on/off tool and "F" profile

Atoka Sand: 12,438' - 12,452'

Cement plug: 12,800' - 12,700'

TD @ 13,000'