


REED-SANDERSON UNIT No. 24

2310' FSL & 2310' FWL
UNIT K, SEC 10, T-20S, R-36E

ELEVATION: 3595' DF
3585' GL

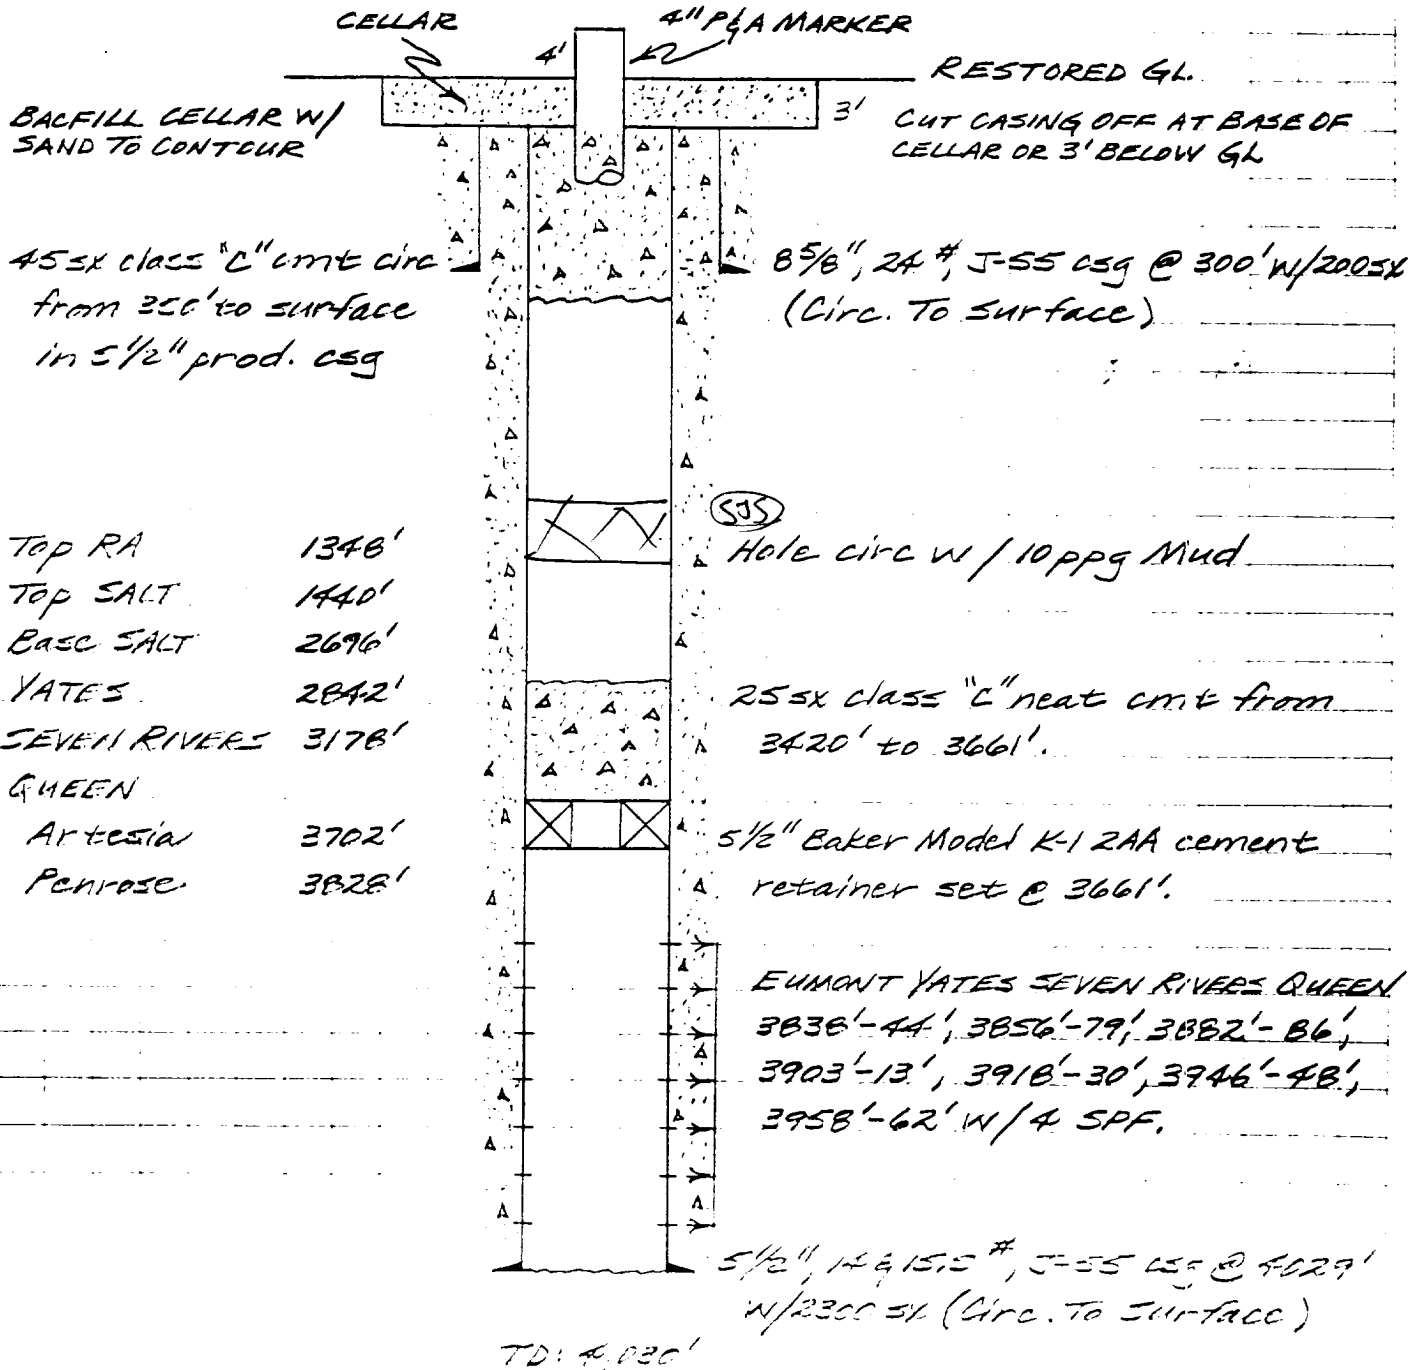

TCA

5-15-60

PROPOSED P&A

NHFA

2000 2000 2000