


# PROPOSED PLUG AND ABANDONMENT

11/6/00

Elev. = 3608' DF

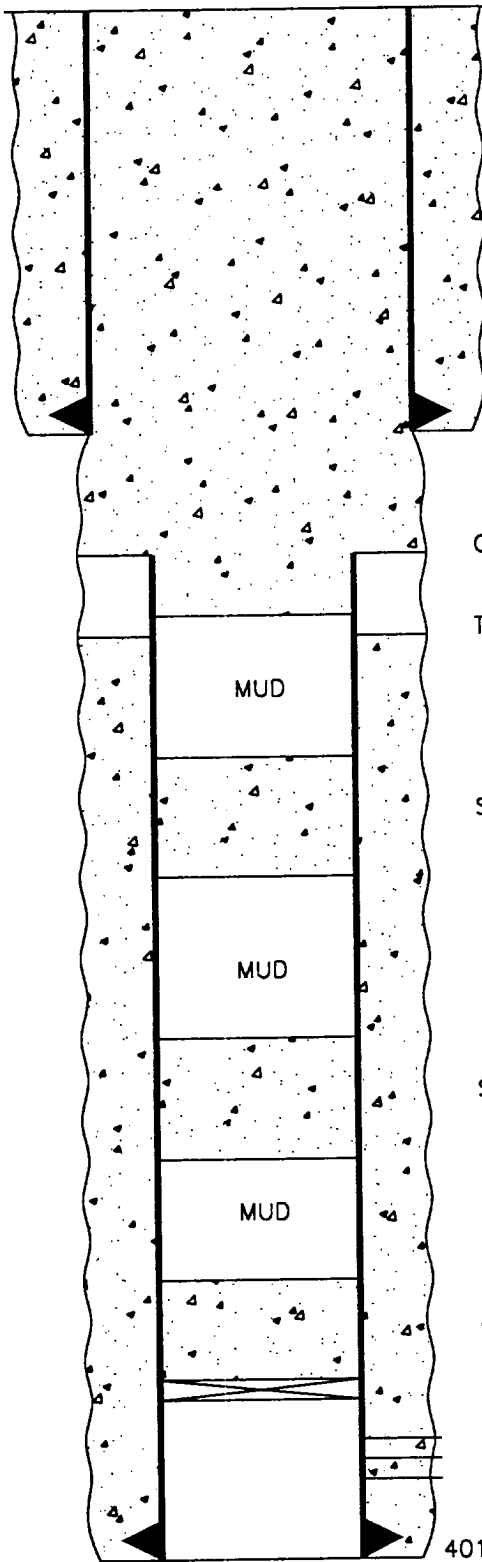

SPOT 110 SXS CEMENT PLUG SURFACE TO 440'

339' - 8 5/8" Casing. Cemented w/250 sxs. Circulated to Surface.

CUT AND PULL 5 1/2" CASING @ 390'

T.O.C. @ 455' (Temp. Survey)

SPOT 25 SXS CEMENT PLUG 1350'-1600'

SPOT 25 SXS CEMENT PLUG 2650'-2900'

SPOT 25 SXS CEMENT PLUG 3500'-3750'

SET A C.I.B.P. AT 3750'

Perfs 3796'-4014'

4019' - 5 1/2" , 14# CASING. CEMENTED W/1225 SXS.

T.D. = 4020'

LYNX PETROLEUM
Reed Sanderson Unit #22
1980' FNL & 660' FWL
Sec. 10, T-20S, R-36E
Lea County, New Mexico