

Submit 3 Copies
to Appropriate
District Office

State of New Mexico
Energy, Minerals and Natural Resources Department

Form C-103
Revised 1-1-89

DISTRICT I
P.O. Box 1980, Hobbs, NM 88240

DISTRICT II
P.O. Drawer DD, Artesia, NM 88210

DISTRICT III
1000 Rio Brazos Rd., Aztec, NM 87410

OIL CONSERVATION DIVISION
P.O. Box 2088
Santa Fe, New Mexico 87504-2088

WELL API NO.	30- 025- 05853
5. Indicate Type of Lease	STATE ☒ FEE ☐
6. State Oil & Gas Lease No.	E6022
7. Lease Name or Unit Agreement Name	East Eumont Unit 008598
8. Well No.	119
9. Pool name or Wildcat	022800 Eumont Yates 7 Rvr Qn
10. Elevation (Show whether DF, RKB, RT, GR, etc.)	

SUNDRY NOTICES AND REPORTS ON WELLS
(DO NOT USE THIS FORM FOR PROPOSALS TO DRILL OR TO DEEPEN OR PLUG BACK TO A
DIFFERENT RESERVOIR. USE "APPLICATION FOR PERMIT"
(FORM C-101) FOR SUCH PROPOSALS.)

1. Type of Well:	OIL WELL ☒ GAS WELL ☐ OTHER ☐
2. Name of Operator	OXY USA Inc. 16696
3. Address of Operator	P.O. Box 50250 Midland, TX 79710-0250
4. Well Location	Unit Letter J : 1980 Feet From The South Line and 2310 Feet From The East Line Section 1 Township 20S Range 37E NMPM Lea County

11. Check Appropriate Box to Indicate Nature of Notice, Report, or Other Data			
NOTICE OF INTENTION TO:		SUBSEQUENT REPORT OF:	
PERFORM REMEDIAL WORK ☐	PLUG AND ABANDON ☒	REMEDIAL WORK ☐	ALTERING CASING ☐
TEMPORARILY ABANDON ☐	CHANGE PLANS ☐	COMMENCE DRILLING OPNS. ☐	PLUG AND ABANDONMENT ☐
PULL OR ALTER CASING ☐		CASING TEST AND CEMENT JOB ☐	
OTHER: ☐		OTHER: ☐	

12. Describe Proposed or Completed Operations (Clearly state all pertinent details, and give pertinent dates, including estimated date of starting any proposed work) SEE RULE 1103.

TD - 4050' PBD - 3912' Parts - 3758 - 3902' CIBP - 3658'

See other side

I hereby certify that the information above is true and complete to the best of my knowledge and belief.

SIGNATURE David Stewart TITLE Regulatory Analyst DATE 10/2/97
TYPE OR PRINT NAME David Stewart TELEPHONE NO. 91568557

(This space for State Use)

ORIGINAL SIGNED BY CHRIS WILLIAMS
DISTRICT I SUPERVISOR

APPROVED BY _____ TITLE _____ DATE 10 10 1997
CONDITIONS OF APPROVAL, IF ANY: OK


ATTACHMENT C-103
OXY USA INC.
EAST EUMONT UNIT #119
SEC 1 T208 R37E
LEA COUNTY, NM

TD - 4050' PBDT - 3912' PERFS - 3758-3902'

CASING: 8-5/8" 28# @ 266', 11", cmt w/ 125sx (cmt circ)
5-1/2" 14# @ 4050', 7-7/8", cmt w/ 500sx
(TOC @ 1163'- CALC)
CIBP set @ 3658'

1. MIRU PU, NDWH, NUBOP. RIH & TAG CIBP @ 3658', SPOT 10sx CL C CMT ON TOP, POOH. M&P 9.5# MUD LADEN FLUID, POOH TO 2587'.
2. M&P 20sx CL C CMT PLUG FROM TO 2687-2587', M&P 9.5# MUD LADEN FLUID, POOH TO 1498'.
3. M&P 20sx CL C CMT PLUG FROM TO 1598-1498', M&P 9.5# MUD LADEN FLUID, POOH TO 316'.
4. PERF 2 SQZ HOLES @ 316', EIR, M&P 75sx CL C CMT PLUG, CIRC CMT TO SURFACE, SPOT CMT IN 5-1/2" CSG TO 216', POOH. M&P 9.5# MUD LADEN FLUID, POOH.
5. M&P 10sx CL C CMT SURFACE PLUG. NDBOP, CUT-OFF CSG 3' BELOW GROUND LEVEL, RDP, INSTALL DRY-HOLE MARKER, CLEAN LOC & BACKFILL W/O PIT.

OXY USA INC. CURRENT
EAST EUMONT UNIT #119
SEC 1 T20S R37E LEA NM

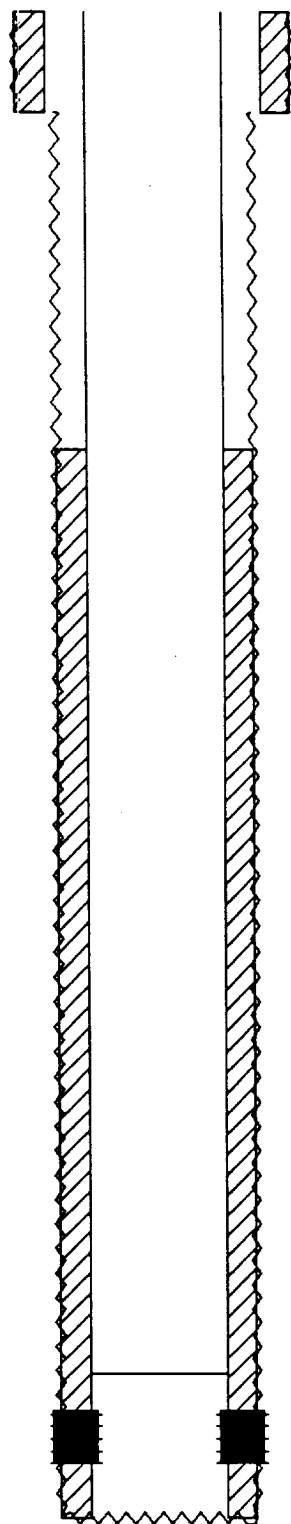

0.0 - 266.0' 11" OD HOLE
0.0 - 266.0' CEMENT 125sx
0.0 - 266.0' 8 5/8" OD SURF CSG

266.0 - 4050.0' 7 7/8" OD HOLE
1163.0 - 4050.0' CEMENT 500sx-CALC
0.0 - 4050.0' 5 1/2" OD PROD CSG

3658.0 - 3658.0' CIBP

3758.0 - 3902.0' ABANDONED PERFS

TD: 4050'


OXY USA INC. PROPOSED
EAST EUMONT UNIT #119
SEC 1 T20S R37E LEA NM

0.0 - 75.0' CEMENT PLUG 10sx
216.0 - 316.0' CEMENT PLUG 75sx

1423.0 - 1598.0' CEMENT PLUG 20sx

2512.0 - 2687.0' CEMENT PLUG 20sx

3570.0 - 3658.0' CEMENT PLUG 10sx
3658.0 - 3658.0' CIBP

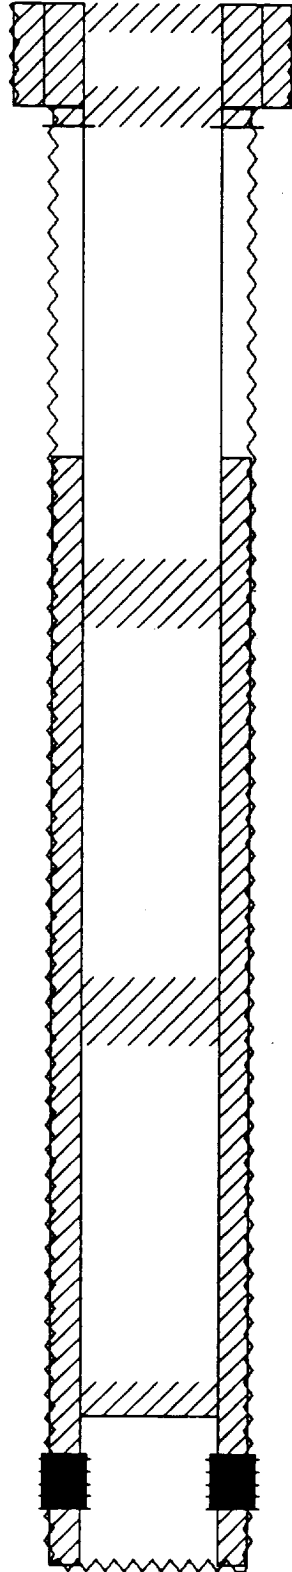

TD: 4050'

0.0 - 266.0' 11" OD HOLE
0.0 - 266.0' CEMENT 125sx
0.0 - 266.0' 8 5/8" OD SURF CSG

316.0 - 316.0' SQUEEZE PERFS

266.0 - 4050.0' 7 7/8" OD HOLE
1163.0 - 4050.0' CEMENT 500sx-CALC
0.0 - 4050.0' 5 1/2" OD PROD CSG

3758.0 - 3902.0' ABANDONED PERFS