

UNITED STATES
DEPARTMENT OF THE INTERIOR
BUREAU OF LAND MANAGEMENT

N.M. Oil Cons. DISTRICT
P.O. Box 1980
Hobbs, NM 88241

FORM APPROVED
Budget Bureau No. 1004-0135
Expires: March 31, 1993

SUNDRY NOTICES AND REPORTS ON WELLS

Do not use this form for proposals to drill or to deepen or reentry to a different reservoir.
Use "APPLICATION FOR PERMIT—" for such proposals

SUBMIT IN TRIPLICATE

1. Type of Well

☐ Oil Well ☒ Gas Well ☐ Other

2. Name of Operator

Conoco, Inc.

3. Address and Telephone No.

10 Desta Dr. Suite 100W, Midland, TX 79705 915-686-6548

4. Location of Well (Footage, Sec., T., R., M., or Survey Description)

990' FNL & 660' FEL

Sec. 14, T-20S, R-36E

5. Lease Designation and Serial No.

LC 031622A

6. If Indian, Allottee or Tribe Name

7. If Unit or CA, Agreement Designation

8. Well Name and No.

Sanderson A #19

9. API Well No.

30-025-32575

10. Field and Pool, or Exploratory Area

Eumont Y-SR-Q

11. County or Parish, State

Lea, NM

12. CHECK APPROPRIATE BOX(s) TO INDICATE NATURE OF NOTICE, REPORT, OR OTHER DATA

TYPE OF SUBMISSION

- ☒ Notice of Intent
☐ Subsequent Report
☐ Final Abandonment Notice

TYPE OF ACTION

- ☒ Abandonment
☐ Recompletion
☐ Plugging Back
☐ Casing Repair
☐ Altering Casing
☐ Other

- ☐ Change of Plans
☐ New Construction
☐ Non-Routine Fracturing
☐ Water Shut-Off
☐ Conversion to Injection
☐ Dispose Water

(Note: Report results of multiple completion on Well Completion or Recompletion Report and Log form.)

13. Describe Proposed or Completed Operations (Clearly state all pertinent details, and give pertinent dates, including estimated date of starting any proposed work. If well is directionally drilled, give subsurface locations and measured and true vertical depths for all markers and zones pertinent to this work.)

1. Set a C.I.B.P. at 3200'.
2. Circulate hole with mud.
3. Spot 35' cement on top of C.I.B.P. at 3200'.
4. Spot 25 sxs cement plug 2150-2400'.
5. Spot 25 sxs cement 315-565'.
6. Spot 10 sxs cement surface plug.
7. Cut off wellheads, install dryhole marker, and clean location.

14. I hereby certify that the foregoing is true and correct

Signed

(ORIG. SGD.) DAVID R. GLASS

Title

PETROLEUM ENGINEER

Date

JUN 29 1998

Approved by

Conditions of approval of copy


SEE ATTACHED FOR
CONDITIONS OF APPROVAL

Title 18 U.S.C. Section 1001, makes it unlawful for any person knowingly to make to any department or agency of the United States any false, fictitious or fraudulent statements or representations as to any matter within its jurisdiction.

CURRENT WELLBORE

6/8/98

Elev. = 3557' GL +9' KB

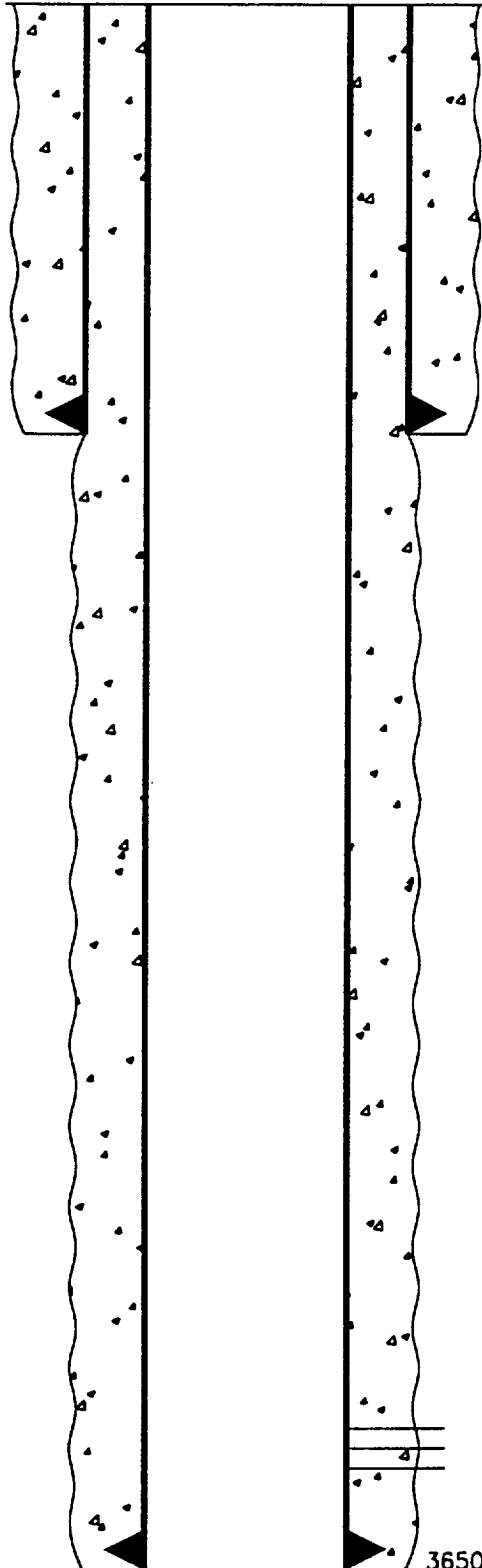

440' - 8 5/8" Casing. Cemented w/380 sxs. Circulated.

PERFS 3246'-3554'


3650' - 5 1/2" CASING. CEMENTED W/950 SXS CIRCULATED.

CONOCO, INC.
SANDERSON A #19
990' FNL & 660' FEL
Sec. 14, T-20S, R-36E
Lea County, NM

PROPOSED PLUG AND ABANDONMENT

6/8/98

Elev. = 3557' GL +9' KB

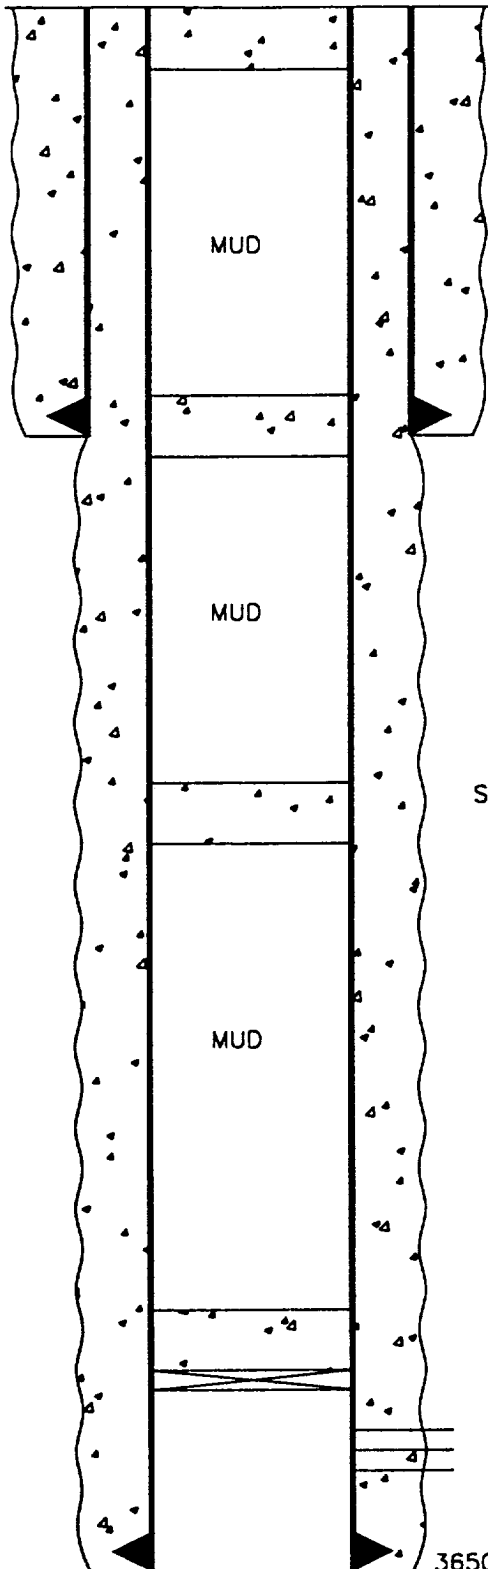

SPOT 10 SXS CEMENT SURFACE PLUG

SPOT 25 SXS CEMENT 315'-565'

440' - 8 5/8" Casing. Cemented w/380 sxs. Circulated.

SPOT 25 SXS CEMENT 2150'-2400'

SPOT 35' CEMENT ON TOP OF C.I.B.P. @ 3200'

SET C.I.B.P. @ 3200'

PERFS 3246'-3554'

3650' - 5 1/2" CASING. CEMENTED W/950 SXS CIRCULATED.

CONOCO, INC.

SANDERSON A #19

990' FNL & 660' FEL

Sec. 14, T-20S, R-36E

Lea County, NM