


PROPOSED PLUG AND ABANDONMENT
7/8/99

Elev. 3552'

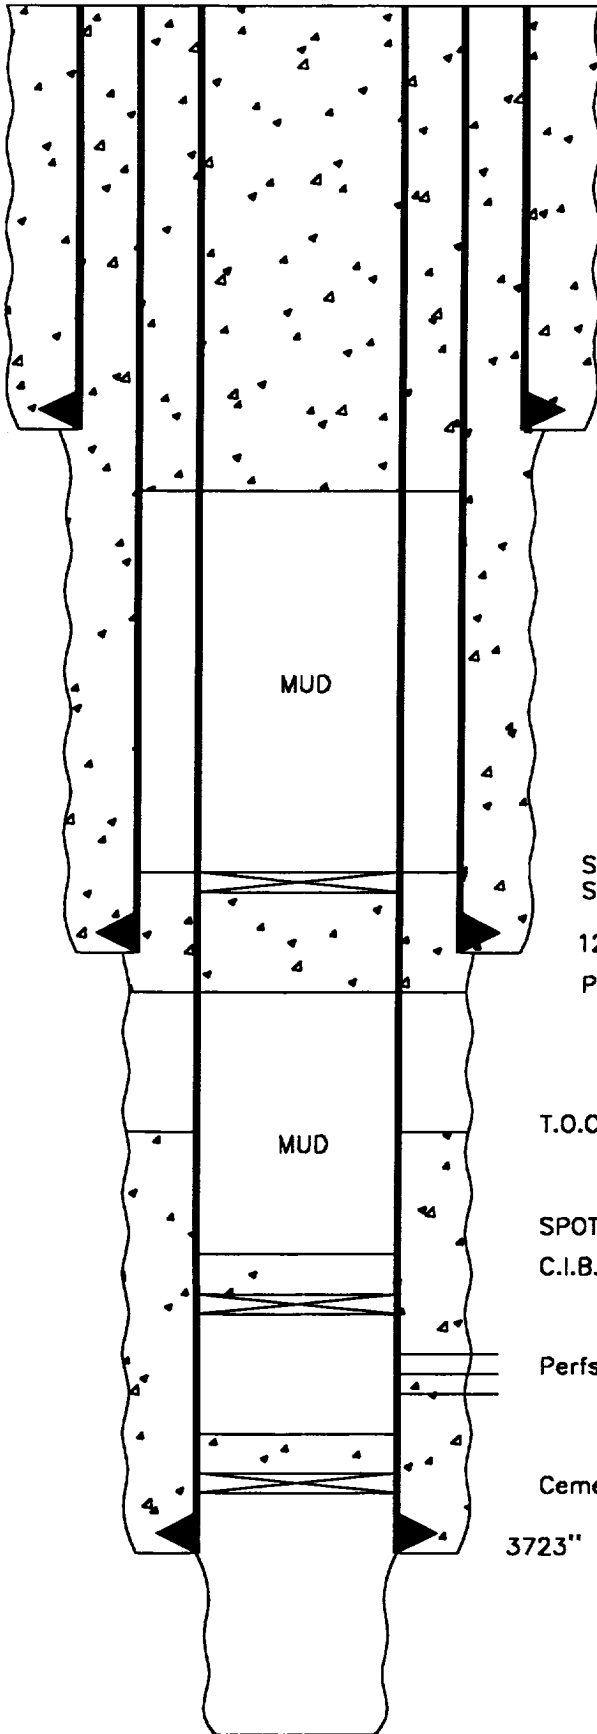

CIRCULATE 60 SXS CEMENT THRU PERFS @ 300'

241' - 10 3/4" Casing. Cemented w/225 sxs. Circulated.

PERFORATE 5 1/2" @ 300'

MUD

SET A CEMENT RETAINER @ 1175'
SQUEEZE 30 SXS CEMENT THRU PERFS @ 1290'

1234' - 7 5/8" Casing. Cemented w/425 sxs. Circulated.

PERFORATE 5 1/2" @ 1290'

MUD

T.O.C. @ 1669'

SPOT 35' CEMENT ON TOP OF C.I.B.P.

C.I.B.P. @ 3340'

Perfs 3370'-3435'

Cement Retainer @ 3700' w/10' cement

3723" - 5 1/2", 17#, Casing. Cemented w/425 sxs.

T.D. @ 3836'

CONOCO, INC.

Britt B #3

1980' FSL & 330' FWL

Sec. 15, T-20S, R-37E

Lea County, NM