


BRITT B, WELL No. 13
 ELEV. - 3557' ±
 0" @ 9' ABHF

660' FNL + 660' FWL
 of SEC. 15, T-20S, R-37E
 LEA COUNTY, NEW MEXICO

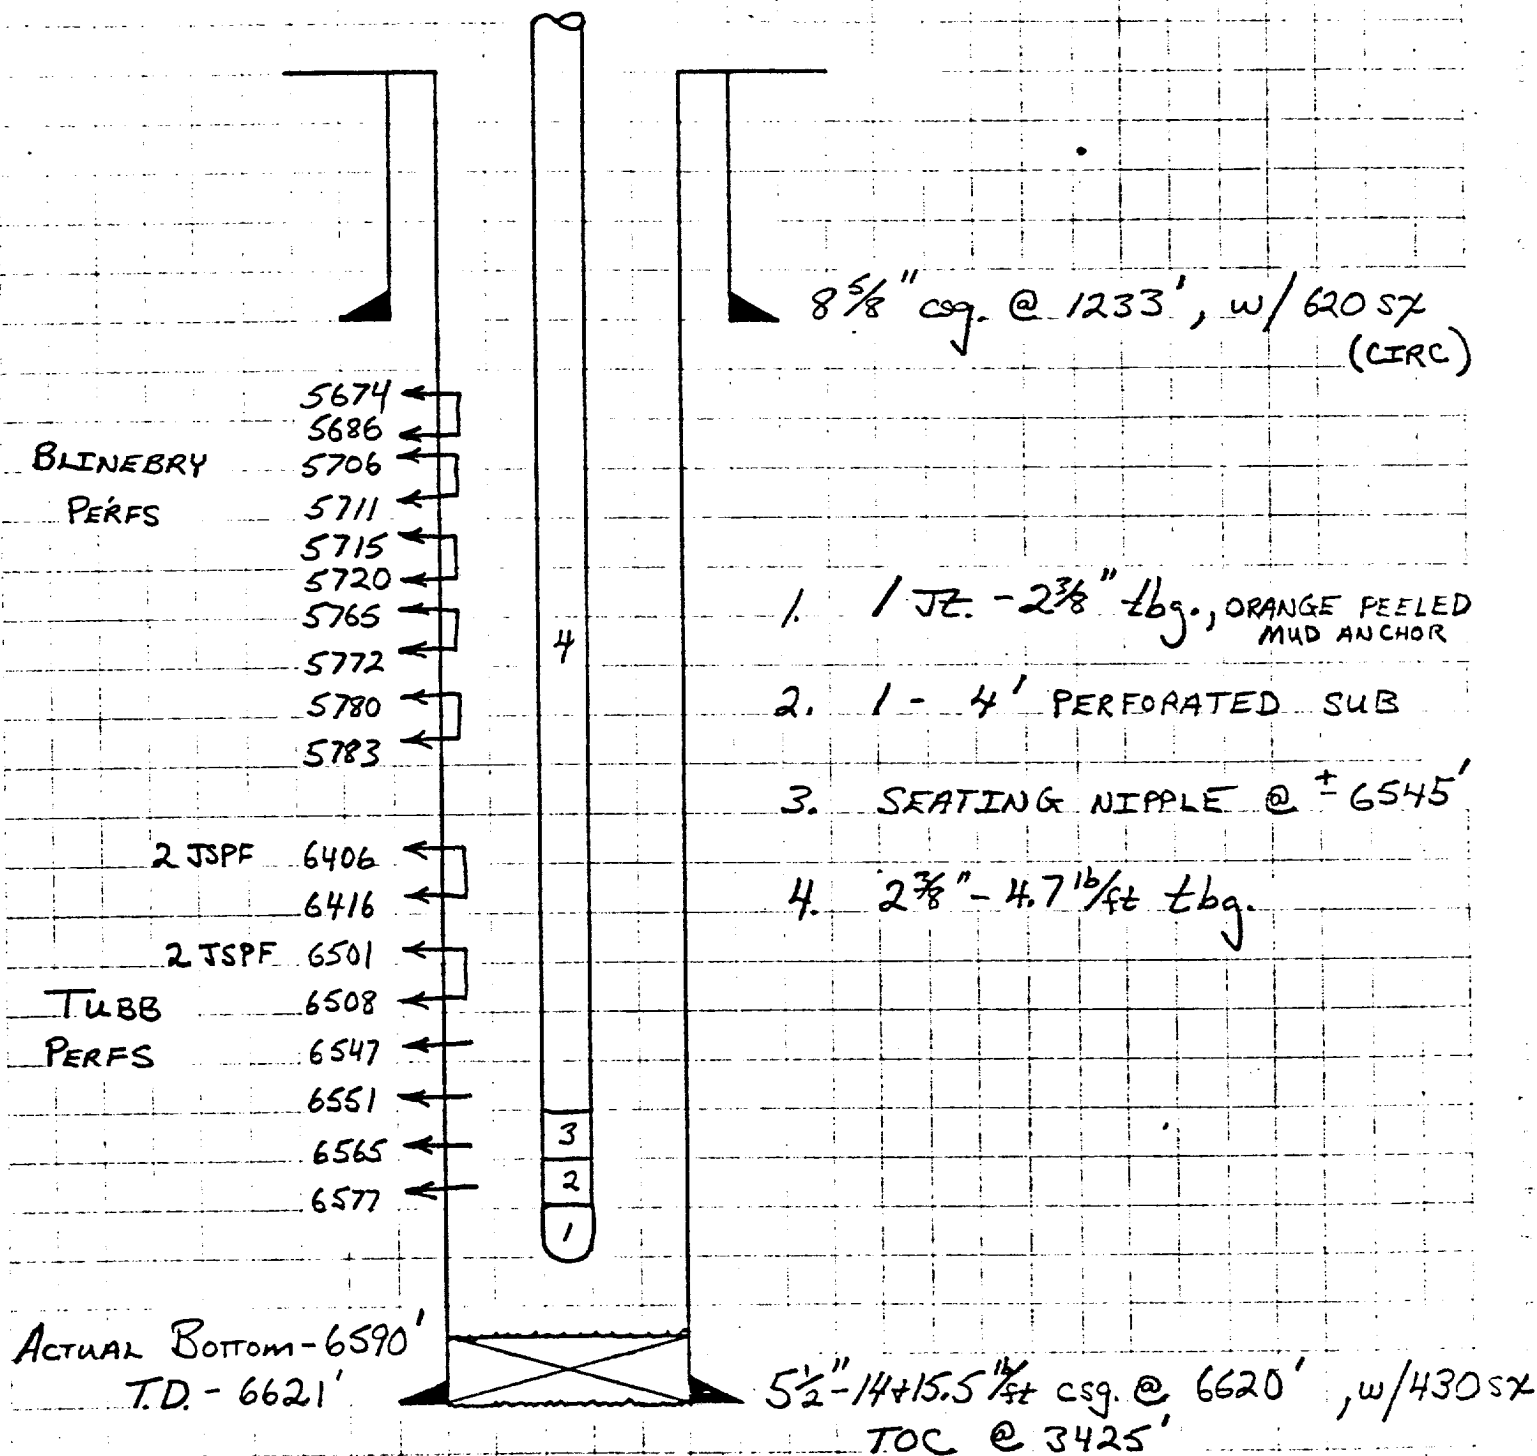

MADE BY: SRB

CONTINENTAL OIL COMPANY
 CALCULATION SHEET

JOB NO.

CHECKED BY:

DATE: Aug. 19, 1976

TITLE: PROPOSED DOWNHOLE COMMINGLED FIELD