

Submit 3 Copies
to Appropriate
District Office

State of New Mexico
Energy, Minerals and Natural Resources Department

Form C-103
Revised 1-1-85

DISTRICT I
P.O. Box 1960, Hobbs, NM 88240

OIL CONSERVATION DIVISION

DISTRICT II
P.O. Drawer DD, Aztec, NM 88210

P.O. Box 2088
Santa Fe, New Mexico 87504-2088

DISTRICT III
1000 Rio Arriba Rd., Aztec, NM 87410

WELL APT. NO.
5. Indicate Type of Lease STATE ☒ FEE ☐
6. State Oil & Gas Lease No. E-1402

SUNDRY NOTICES AND REPORTS ON WELLS
(DO NOT USE THIS FORM FOR PROPOSALS TO DRILL OR TO DEEPEN OR PLUG BACK TO A
DIFFERENT RESERVOIR. USE "APPLICATION FOR PERMIT"
(FORM C-101) FOR SUCH PROPOSALS)

7. Lease Name or Unit Agreement Name Eumont Hardy Unit
8. Well No 2
9. Pool Name or Field Eumont-Yates-SR-Q

1. Type of Well:
OIL WELL ☐ GAS WELL ☐ OTHER: Injector

2. Name of Operator
Lynx Petroleum Consultants, Inc.

3. Address of Operator
P. O. Box 1979, Hobbs, NM 88241

4. Well Location
Unit Letter N : 660 Feet From The South Line and 1980 Feet From The West Line
Section 25 Township 20S Range 37E NMPM Lea County

10. Elevation (Show whether D.F., R.F.B., R.T., G.L., etc.)
3502 GR

11. Check Appropriate Box to Indicate Nature of Notice, Report, or Other Data

NOTICE OF INTENTION TO:

SUBSEQUENT REPORT OF:

PERFORM REMEDIAL WORK ☐	PLUG AND ABANDON ☒	REMEDIAL WORK ☐	ALTERING CASING ☐
TEMPORARILY ABANDON ☐	CHANGE PLANS ☐	COMMENCE DRILLING OPNS. ☐	PLUG AND ABANDONMENT ☐
PULL OR ALTER CASING ☐		CASING TEST AND CEMENT JOB ☐	
OTHER: ☐		OTHER: ☐	

12. Describe Proposed or Completed Operations (Clearly state all pertinent details, and give pertinent dates, including estimated date of starting any proposed work) SEE RULE 1103.

1. Tag cement retainer at $\pm 3650'$. Spot 5 sx cement on top of retainer.
2. Spot 20 sx cement 1300 - 1500'.
3. Perforate 5 1/2" casing at 400' and circulate cement to surface (125 sx).
4. Cut off wellhead. Install dry hole marker. Clean location.

I hereby certify that the information above is true and complete to the best of my knowledge and belief.

SIGNATURE Marc Wise TITLE President DATE 4/14/92
TYPE OF PRINT NAME Marc Wise TELEPHONE NO. 392-6950

(This space for State Use)

APR 17 '92


APPROVED BY _____ TITLE _____ DATE _____

CONDITIONS OF APPROVAL IF ANY

CURRENT WELLBORE STATUS

4/14/92

Elevation 3502' GL +10' KB

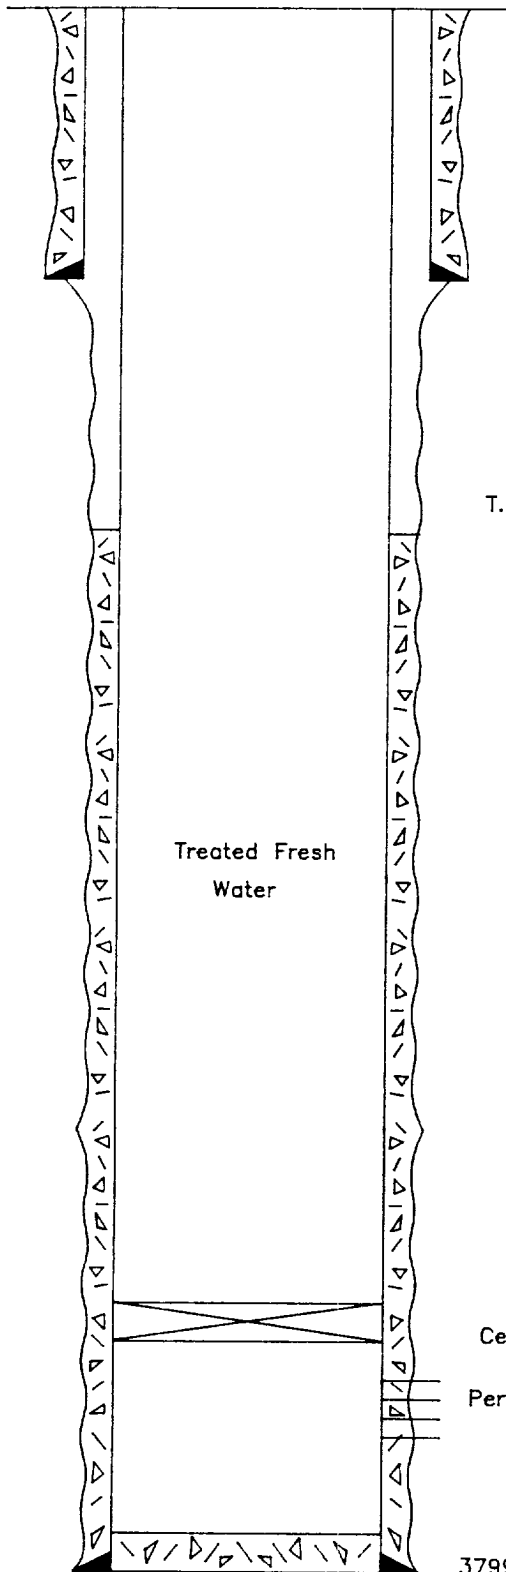

349' - 8 5/8", 24#, J-55 Casing
Cemented w/225 sxs Circulated

T.O.C. @ 965' (Temperature Survey)

Treated Fresh
Water

Cement Retainer @ 3650'

Perfs 3665'-84', 3710'-26'
3733'-46', 3756'-64'
3772'-79', 3784'-91'

3799' - 5 1/2", 14#, J-55 Casing
Cemented w/1450 sxs


T.D. @ 3800'

LYNX PETROLEUM CONSULTANTS
Eumont Hardy Unit No. 2
660' FSL & 1980' FWL
Sec. 25, T-20S, R-37E
Lea County, N. M.

DRY HOLE MARKER
Elevation 3502' GL +10' KB

PROPOSED P & A PROCEDURE

4/14/92

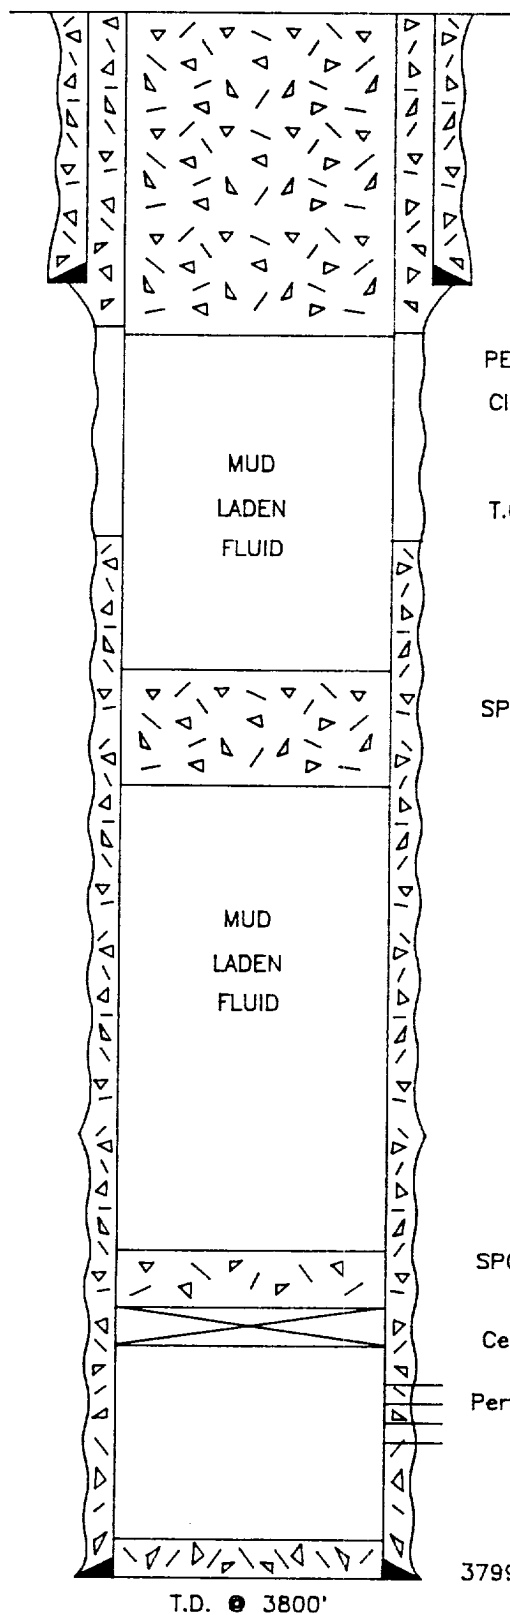

349' - 8 5/8", 24#, J-55 Casing
Cemented w/225 sxs Circulated

PERFORATE 5 1/2" CASING @ 400'
CIRCULATE 125 SXS CEMENT THROUGH PERFORATIONS

T.O.C. @ 965' (Temperature Survey)

SPOT 20 SXS CEMENT 1300'-1500'

SPOT 5 SXS CEMENT ON TOP OF RETAINER

Cement Retainer @ 3650'

Perfs 3665'-84', 3710'-26'
3733'-46', 3756'-64'
3772'-79', 3784'-91'

3799' - 5 1/2", 14#, J-55 Casing
Cemented w/1450 sxs

T.D. @ 3800'

LYNX PETROLEUM CONSULTANTS
Eumont Hardy Unit No. 2
660' FSL & 1980' FWL
Sec. 25, T-20S, R-37E
Lea County, N. M.