


FIELD <u>Ward 7 P. 1000</u>	OPERATOR <u>Ward 7 P. 1000</u>	DATE <u>4/29/76</u>
LEASE <u>State "G"</u>	WELL NO. <u>30-30-100</u>	LOCATION <u>30-30-100</u>

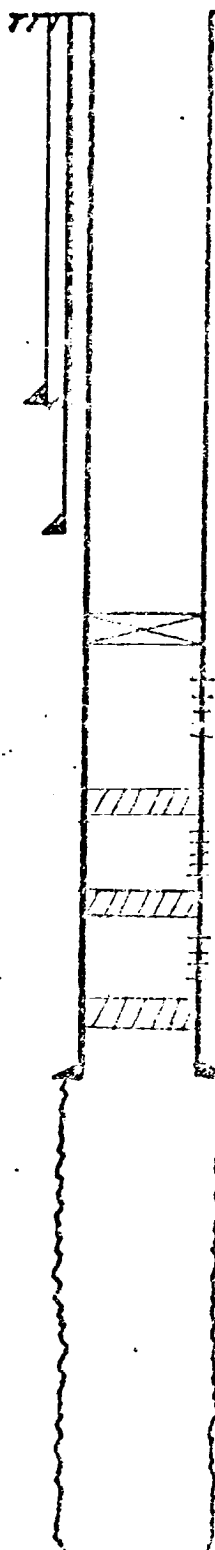

13 " casing set at 210 ' with 200 sx of regular cement
Hole size 17 1/2 " Cement @ Surface by Calc.

8 5/8 " casing set at 2555 ' with 600 sx of regular cement
Hole size 11 " Top Cement @ 300' by Survey

* Guib KV-30 Packer at 3404 ' .

6 5/8 " csg. perf'd at 3410-3530 ' .

P.B.D. 3545 ' .

Baker Cast Iron Bridge Plug at 3545 ' w/ 1 sx. cement cap.

6 7/8 " csg. perf'd at 3550-3600 ' .

Baker Cast Iron Bridge Plug at 3642 ' w/ 1 3/4 cement cap

6 5/8 " csg. perf'd at 3660-3669 ' .

Baker Cast Iron Bridge Plug at 3665 ' w/ 1 sx. cement cap - P.B.D. 3670 ' .

6 5/8 " casing set at 3710 ' with 100 sx of regular cement
Hole size 9 7/8 " Calc. cement top 3710 ' .

Total Depth 3710 ' .

* 2 1/2 " log. at 3412 ' .