


SEMI BUREAU 3-10-79
 PEN OIL #1
 ELEVATION = 3543 CL

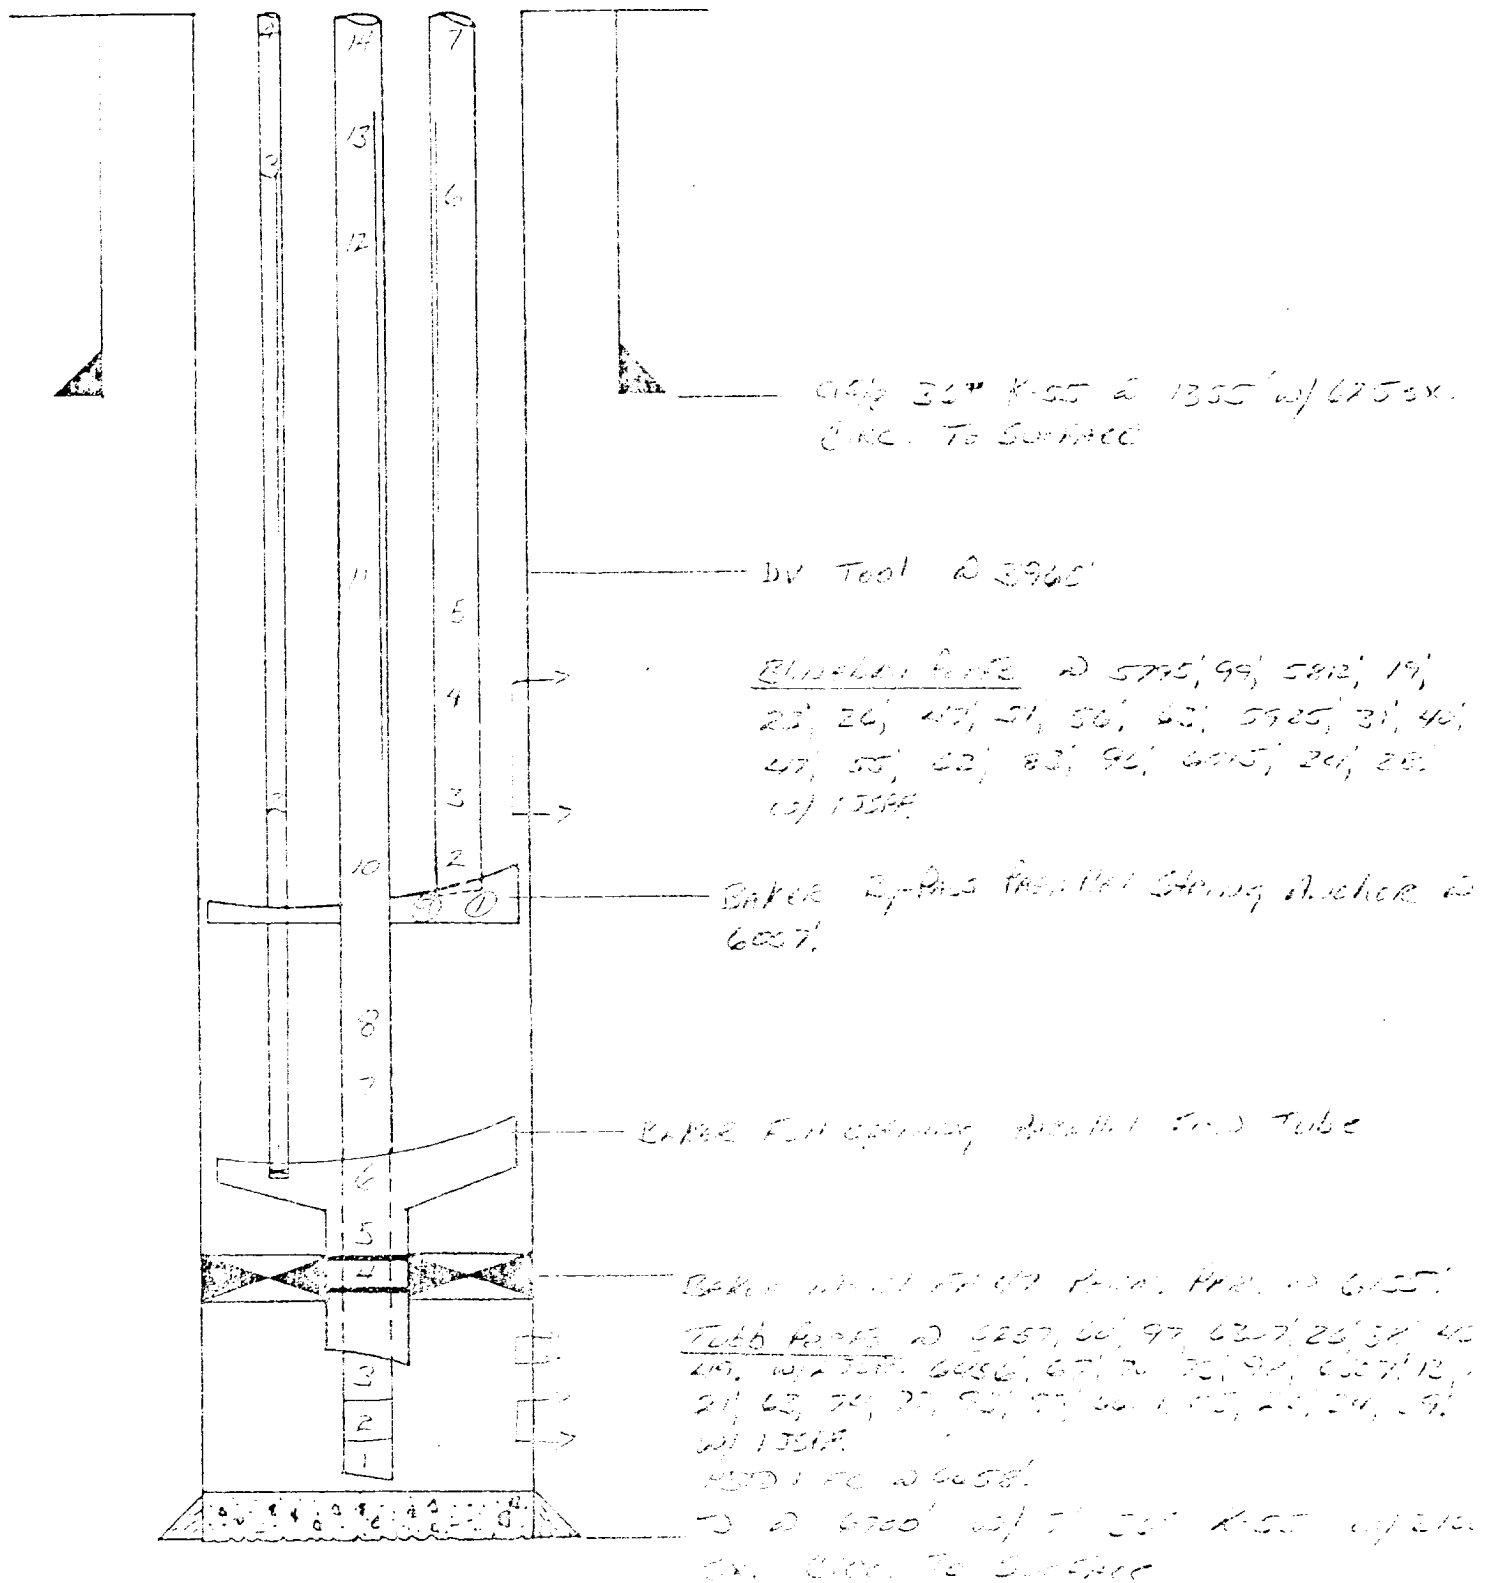

D.H.G.
 C.W.
 3-21-79

Wellbore Schematic
 SEMI BUREAU 3-10-79

REF # 43-61-1699

NMFLU
 New Mexico