

WELL COMPLETION SKETCHES

Sec 8-225-36E
LOCATION 1980' FSL + 1980 FEL

WELL Account 2 #56

FIELD Jalmat-TNSL-YTS-SR

DATE 6-9-94

☐ PRESENT COMPLETION

☒ SUGESSTED COMPLETION


PERMANENT WELL BORE DATA

WELL HISTORY

8 5/8" 24# @ 333' cmtw/300sx

Tops: Tansill: 3014
Yates: 3181
Seven Rivers: 3366
Queen: 3736

5 1/2" 14# @ 3853' cmtw/300sx

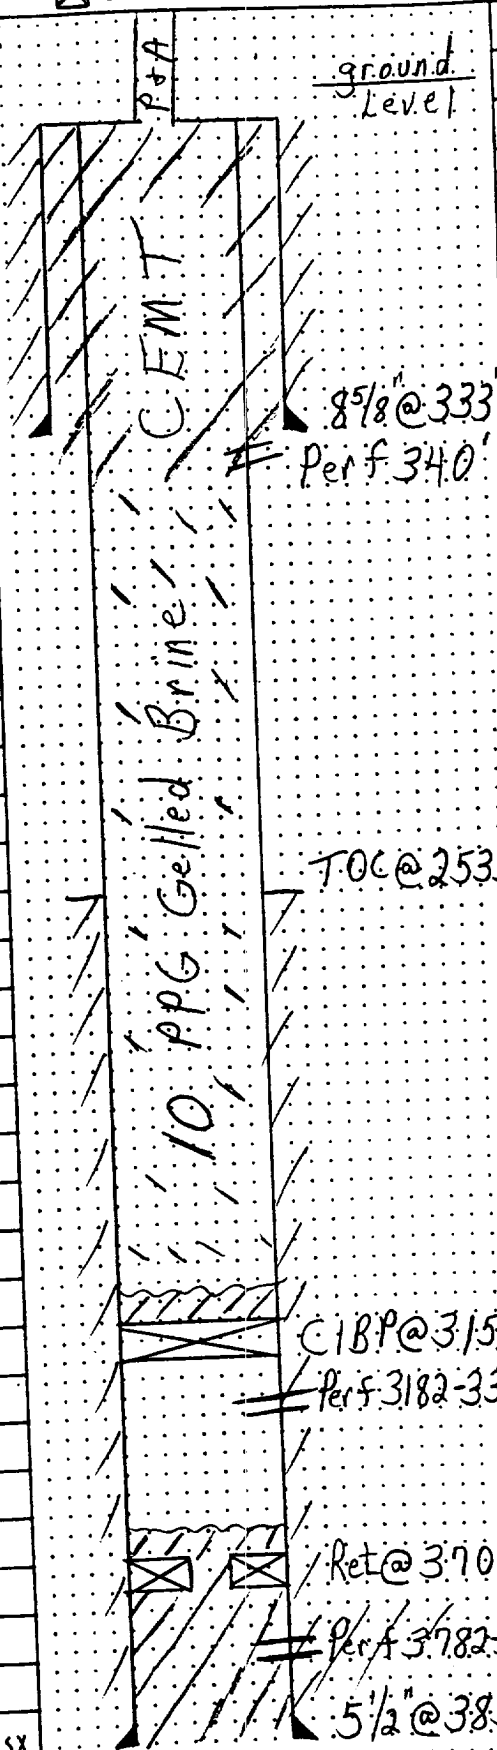

9/61- Perf 3782-3838
S.O.T.w/20000 goil + 20000#
Set Ret @ 3706
Sg2 w/40 SX
Perf 3182-3353
S.O.T.w/20000 goil + 60000#
1/90- Replace Tbg
Put on Pump

Proposed P+A Proccd.
1) L.D. Rods + Tbg
2) Set C1BP @ ± 3150' w
35' cmt on C1B1
3) Perf 5 1/2" @ ± 340'
4) Circ Cmt Down 5 1/2"
Up 5 1/2" 8 5/8" Ann to S
5) Cut Csg + Set P+A
marker.