

Submit 3 Copies
to Appropriate
District Office

State of New Mexico
Energy, Minerals and Natural Resources Department

Form C-103
Revised 1-1-89

DISTRICT I
P.O. Box 1980, Hobbs, NM 88240

DISTRICT II
P.O. Drawer DD, Artesia, NM 88210

DISTRICT III
1000 Rio Brazos Rd., Aztec, NM 87410

OIL CONSERVATION DIVISION
310 Old Santa Fe Trail, Room 206
Santa Fe, New Mexico 87503

WELL API NO. 30-025-08970
5. Indicate Type of Lease STATE ☐ FEE ☒
6. State Oil & Gas Lease No.
7. Lease Name or Unit Agreement Name South Eunice Unit
8. Well No. #19
9. Pool name or Wildcat Eunice 7Rvrs-Qn, So.

SUNDRY NOTICES AND REPORTS ON WELLS (DO NOT USE THIS FORM FOR PROPOSALS TO DRILL OR TO DEEPEN OR PLUG BACK TO A DIFFERENT RESERVOIR. USE "APPLICATION FOR PERMIT" (FORM C-101) FOR SUCH PROPOSALS.)	
1. Type of Well: OIL WELL ☒ GAS WELL ☐ OTHER	
2. Name of Operator Conoco, Inc.	
3. Address of Operator 10 Desta Dr. Ste. 100W, Midland, TX	
4. Well Location Unit Letter <u>J</u> : <u>1980</u> Feet From The <u>South</u> Line and <u>1650</u> Feet From The <u>East</u> Line Section <u>21</u> Township <u>22S</u> Range <u>36E</u> NMPM Lea County	
10. Elevation (Show whether DF, RKB, RT, GR, etc.) 3525' GR	

11. Check Appropriate Box to Indicate Nature of Notice, Report, or Other Data	
NOTICE OF INTENTION TO:	SUBSEQUENT REPORT OF:
PERFORM REMEDIAL WORK ☐	REMEDIAL WORK ☐
TEMPORARILY ABANDON ☐	ALTERING CASING ☐
PULL OR ALTER CASING ☐	COMMENCE DRILLING OPNS. ☐
OTHER: ☐	PLUG AND ABANDONMENT ☐
	CASING TEST AND CEMENT JOB ☐
	OTHER: ☐

12. Describe Proposed or Completed Operations (Clearly state all pertinent details, and give pertinent dates, including estimated date of starting any proposed work) SEE RULE 1103.

1. Circulate hole with gelled brine mud.
2. Spot 25 sxs cement plug 2800'-3050'.
3. Cut and pull 5 1/2" casing at 1460'.
4. Spot 40 sxs cement plug 1360'-1510'. - TAG
5. Spot 80 sxs cement plug 300'-Surface.
6. Install dryhole marker and clear location.

THE COMMISSION MUST BE NOTIFIED 72
HOURS IN WRITING OF ANY
CHANGES TO THE WELL C-103
TO BE ALLOWED.

I hereby certify that the information above is true and complete to the best of my knowledge and belief.

SIGNATURE Reesa Wilkes TITLE St. Staff Reg. Asst. DATE 12-6-99

TYPE OR PRINT NAME

TELEPHONE NO.

(This space for State Use)

ORIGINAL FILED IN
GARY
FIELD

APPROVED BY _____ TITLE _____ DATE _____


CONDITIONS OF APPROVAL, IF ANY: Distrib: OCO (3), SHEAR, PONCA, Cost Asst, Well File

DEC 13 1999

CURRENT WELLBORE

11/12/99

Elev. = 3525' G.L. K.B.=+9'

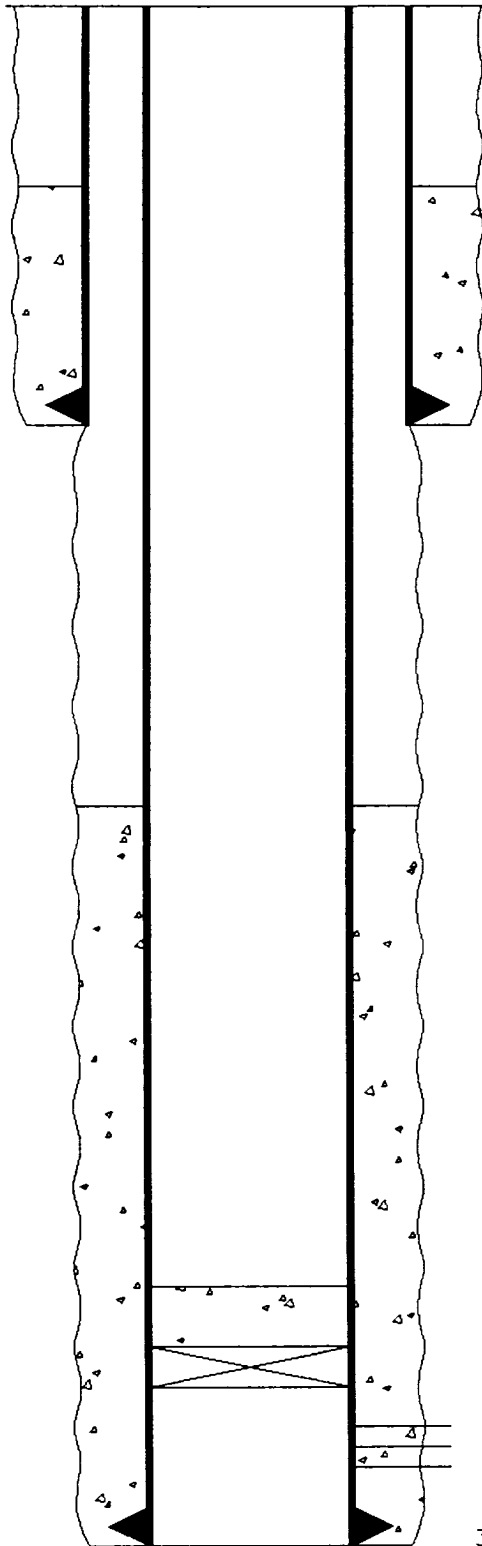

T.O.C. @ 700' (Calc.)

1410' - 8 5/8" Casing. Cemented w/250 sxs.

T.O.C. @ 2850' (Calc.)

C.I.B.P. @ 3578' w/35' cement on top

Perfs 3628'-3797'

3811' - 5 1/2", 14# Casing. Cemented w/200 sxs

T.D. @ 3812'

CONOCO, INC.

South Eunice Unit #19

1980' FSL & 1650' FEL


Sec. 21, T-22S, R-36E

Lea County, NM

PROPOSED PLUG AND ABANDONMENT

11/12/99

Elev. = 3525' G.L. K.B.=+9'

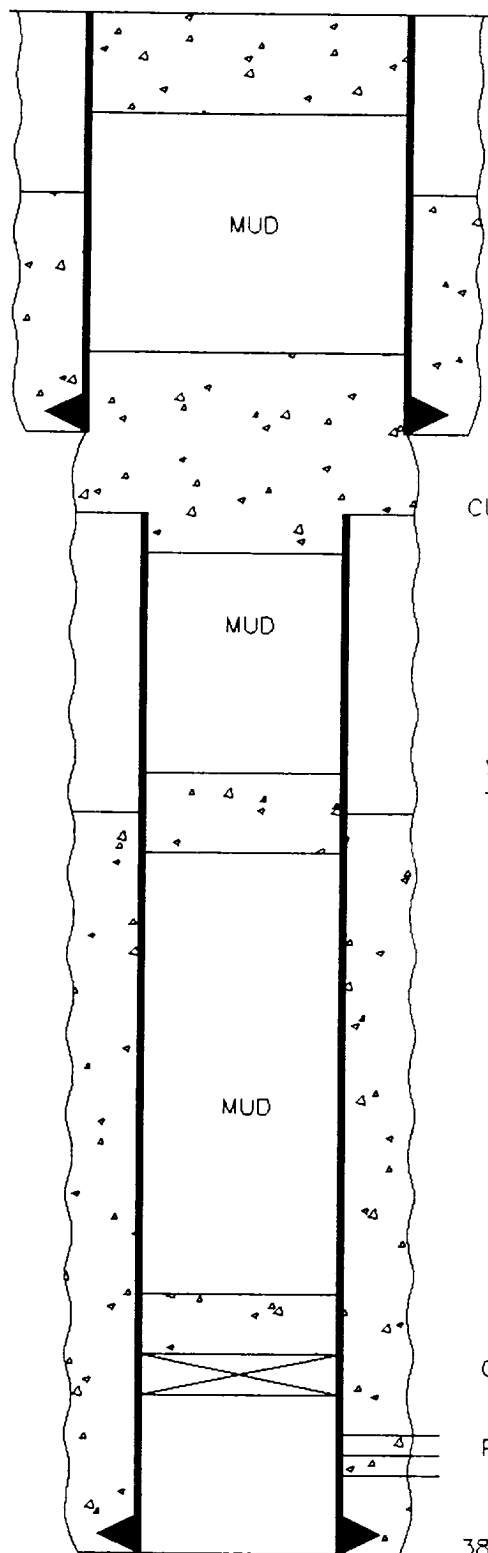

SPOT 80 SXS CEMENT PLUG 300'-SURFACE

T.O.C. @ 700' (Calc.)

SPOT 40 SXS CEMENT PLUG 1360'-1510'

1410' - 8 5/8" Casing. Cemented w/250 sxs.

CUT AND PULL 5 1/2" CSG. @ 1460'

SPOT 25 SXS CEMENT PLUG 2800'-3050'

T.O.C. @ 2850' (Calc.)

C.I.B.P. @ 3578' w/35' cement on top

Perfs 3628'-3797'

3811' - 5 1/2", 14# Casing. Cemented w/200 sxs

T.D. @ 3812'

CONOCO, INC.

South Eunice Unit #19

1980' FSL & 1650' FEL

Sec. 21, T-22S, R-36E

Lea County, NM