


PROPOSED PLUG AND ABANDONMENT
10/25/96

Elev. = 3534' GL

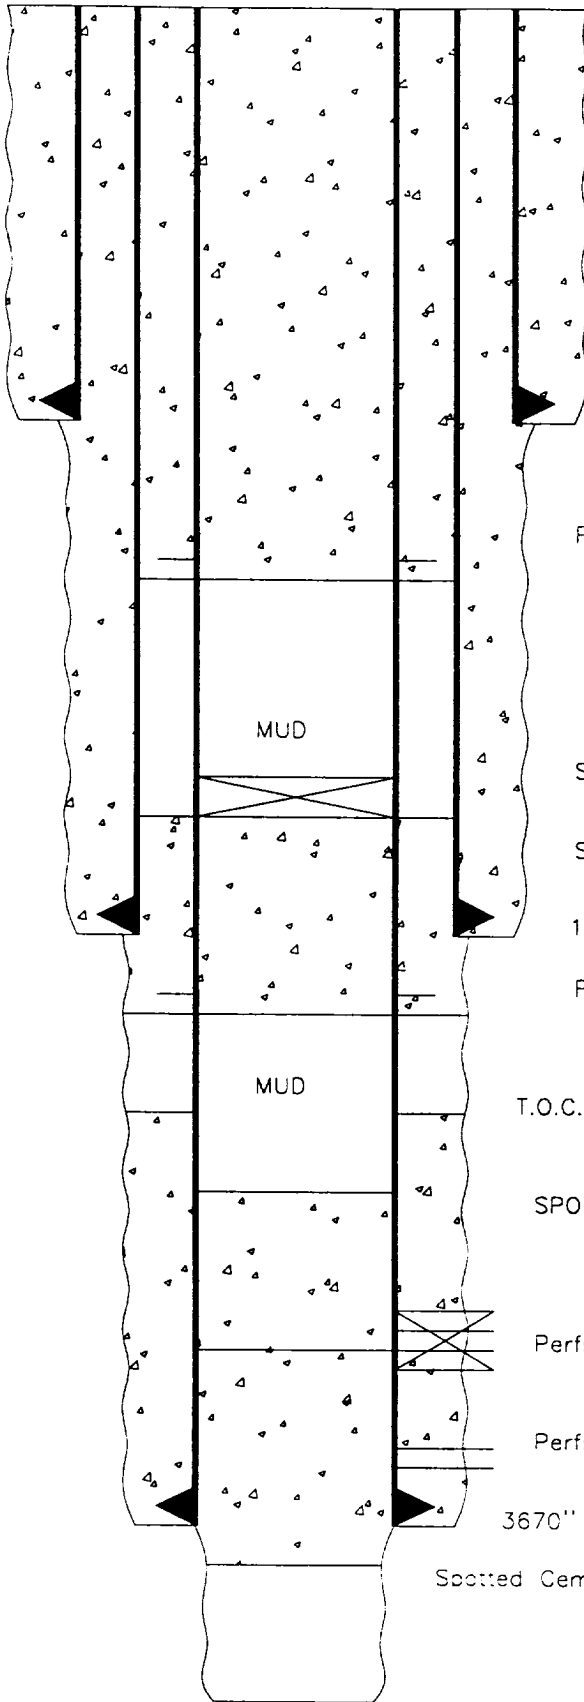

36' - 13 3/8" Casing. Cemented w/60 sxs. Circulated.

PERFORATE AT 400' AND CIRCULATE CEMENT TO SURFACE

SET CEMENT RETAINER @ 1300' AND SQZ. 50 SXS CEMENT

SPOT 25 SXS CEMENT 1310'-1510'

1362' - 8 5/8" Casing. Cemented w/600 sxs. Circulated.

PERFORATE CASING @ 1420'

T.O.C. @ 2600'

SPOT 50 SXS CEMENT 2900'-3300'

Perfs 3140'-3560' Sqz'd w/300 sxs

Perfs 3670'-80'

3670'' - 6" Casing. Cemented w/150 sxs.

Spotted Cement 3675'-3300'

T.D. @ 3842'

CONOCO, INC.

South Eunice Unit #18

1980' FSL & 1980' FEL

Sec. 21, T-22S, R-36E

Lea County, NM