


PROPOSED PLUG AND ABANDONMENT

6/22/98

Elev. = 3540' G.L. K.B.=+12'

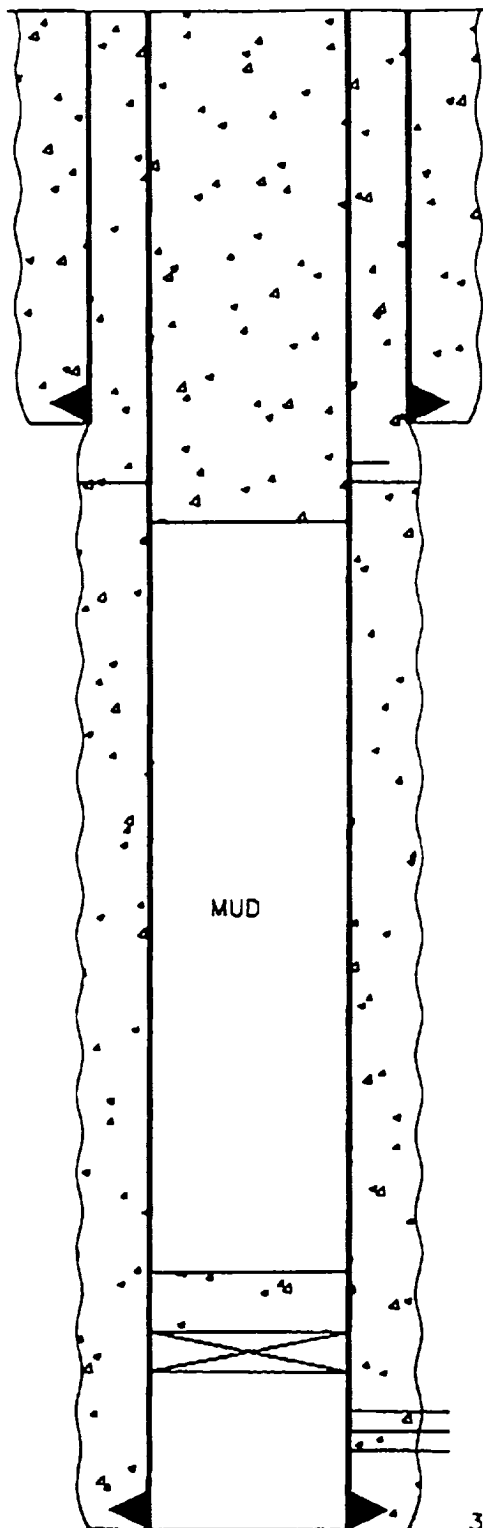

420' - 8 5/8" Casing. Cemented w/325 sxs. Circulated to Surface

T.O.C. @ 575' (Temp. Survey)

MUD

SPOT 25 SXS CEMENT ON TOP OF C.I.B.P. 3360'-3610'

C.I.B.P. @ 3610'

Perfs 3655'-3818'

3825' - 5 1/2", 14# Casing. Cemented w/950 sxs

T.D. @ 3825'

CONOCO, INC.

South Eunice Unit #17

1980' FSL & 660' FWL

Sec. 21, T-22S, R-36E

Lea County, NM