


Marshall Comm #9
Well Bore Sketch

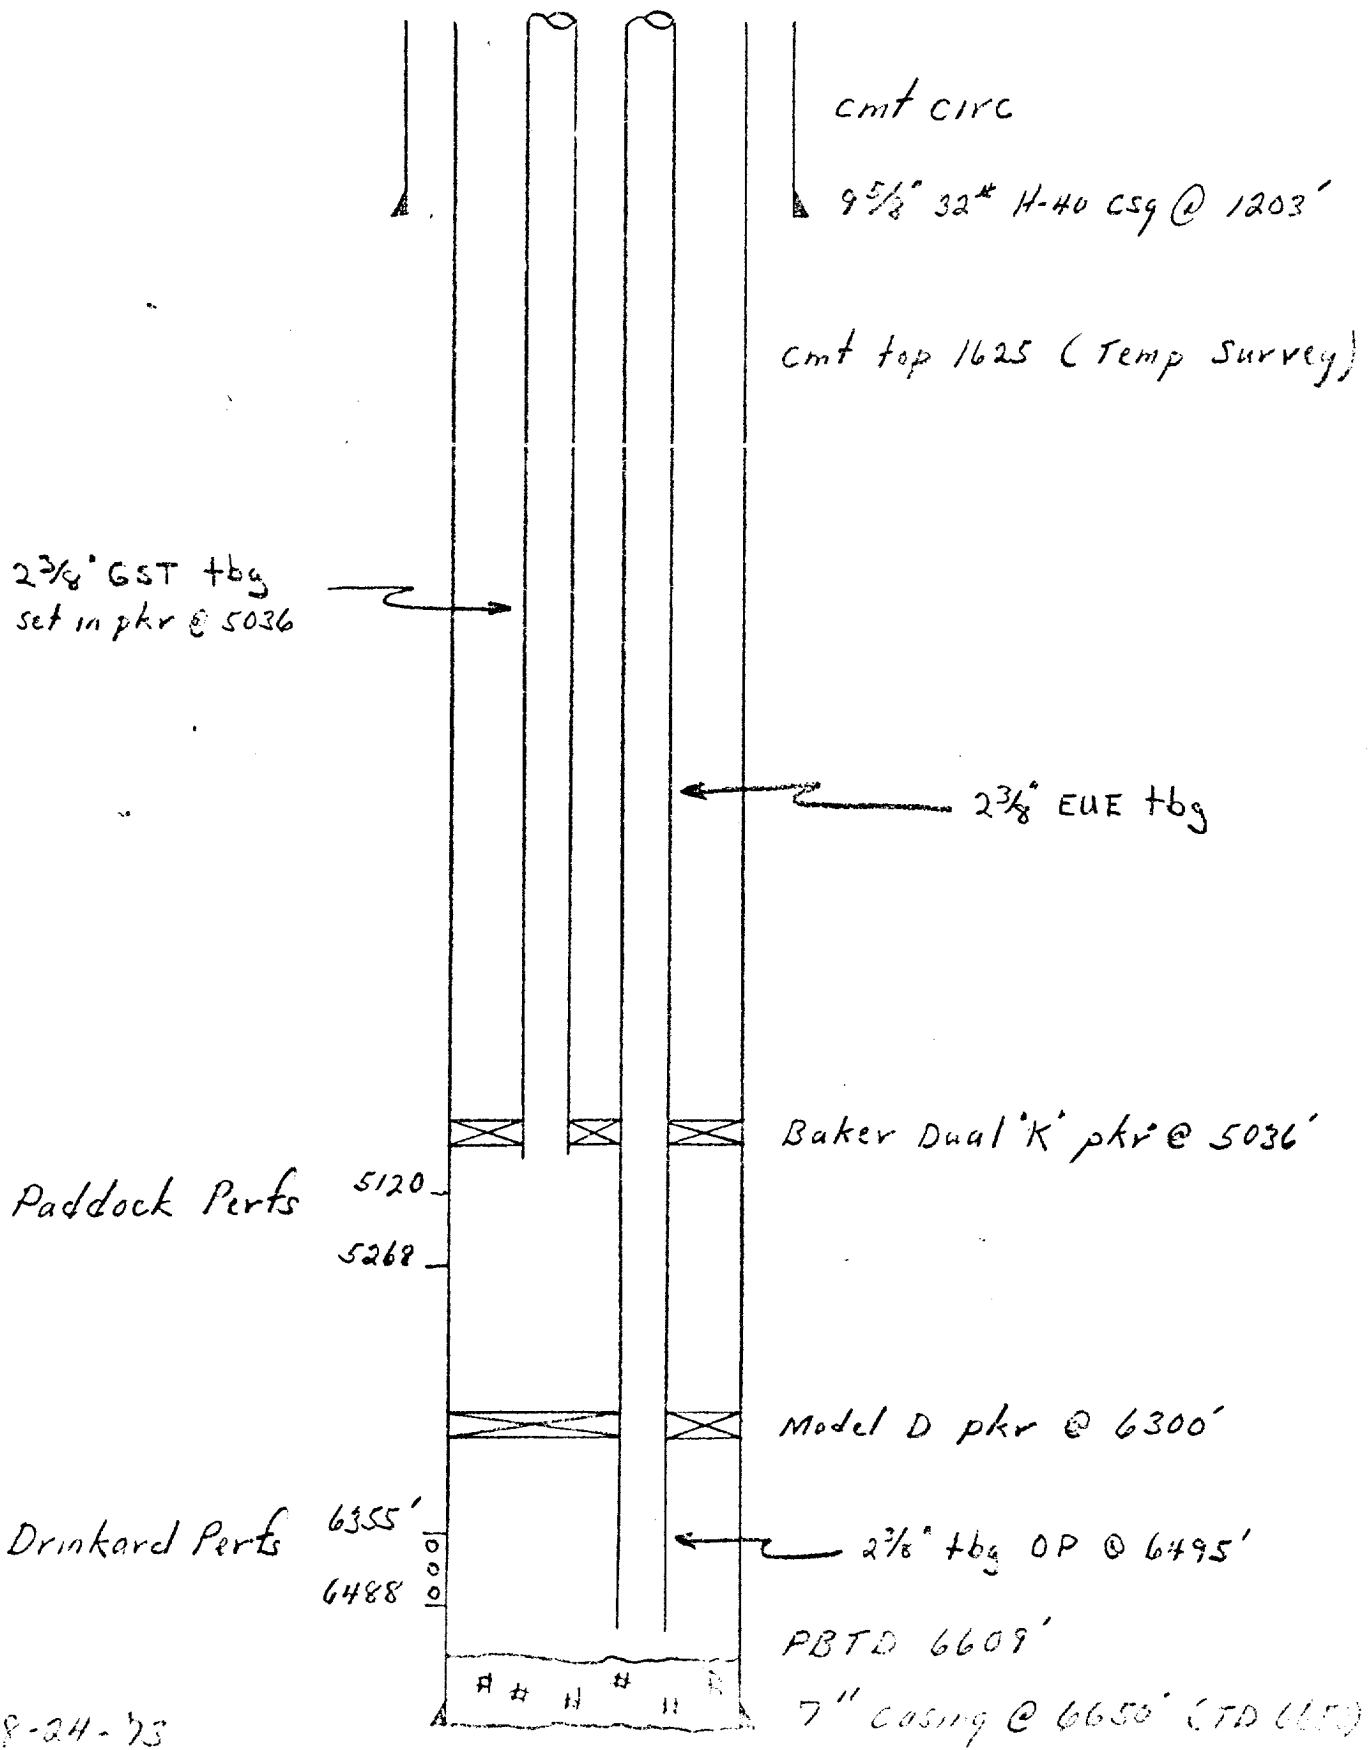

8-24-23