

WARREN UNIT, WELL No. 56
PROPOSED COMPLETION EQUIPMENT


Location:

660' FNL & 1980' FEL
SEC 26, T-20S, R-38E

95/8", 32.3 #/ft CS₄@
1600' W/ 600 SL.

BLINEBRY PERFS
6000' - 6150'

TUBB PERFS
6500' - 6670'
T.D. - 6900'

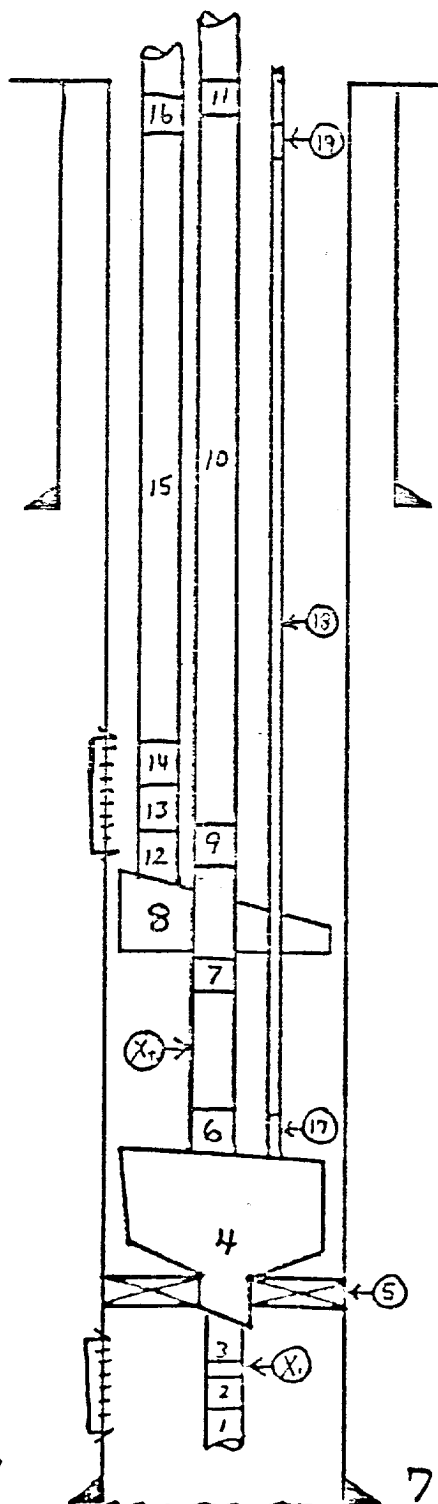

1. 1 JT. 2 3/8" BUTTRESS TBG O.E.
2. TUBB S.N. - BUTTRESS
- X₁ 2 3/8" BUTTRESS TBG.
3. X-OVER 2 3/8" BUTT. X EUE 8
4. VENT HEAD ASSY.
5. PKR OTIS "WB" @ 6400'
6. X-OVER 2 3/8" BUTT. X EUE
- X₂ 2 3/8" BUTTRESS TBG.
7. X-OVER 2 3/8" BUTT. X EUE
- 8.* TRIPLE STRAIN ANCHOR
9. X-OVER 2 3/8" BUTT. X EUE
10. 2 3/8" BUTTRESS TBG.
11. X-OVER 2 3/8" BUTT. X EUE
12. J- LATCH ASSY.
13. X-OVER 2 3/8" BUTT. X EUE
14. BLINEBRY S.N. - BUTTRESS
15. 2 3/8" BUTTRESS TBG.
16. X-OVE 2 3/8" BUTT. X EUE
17. STINGER COLLET
18. 1 1/4" 10rd IJ TBG.
19. X-OVER 10rd IJ 1 1/4" x 10rd

NOTE*: T. BE LOCATED BELOW
BOTTOM BLINEBRY PERFS

7", 26 1/2# K-55 CS₄@ 6900'
W/ 1525 SL.