


660' FSL & 1980' FEL
 Sec 17 T-21S R-36E
 GL: 3556' O': 19' AGL

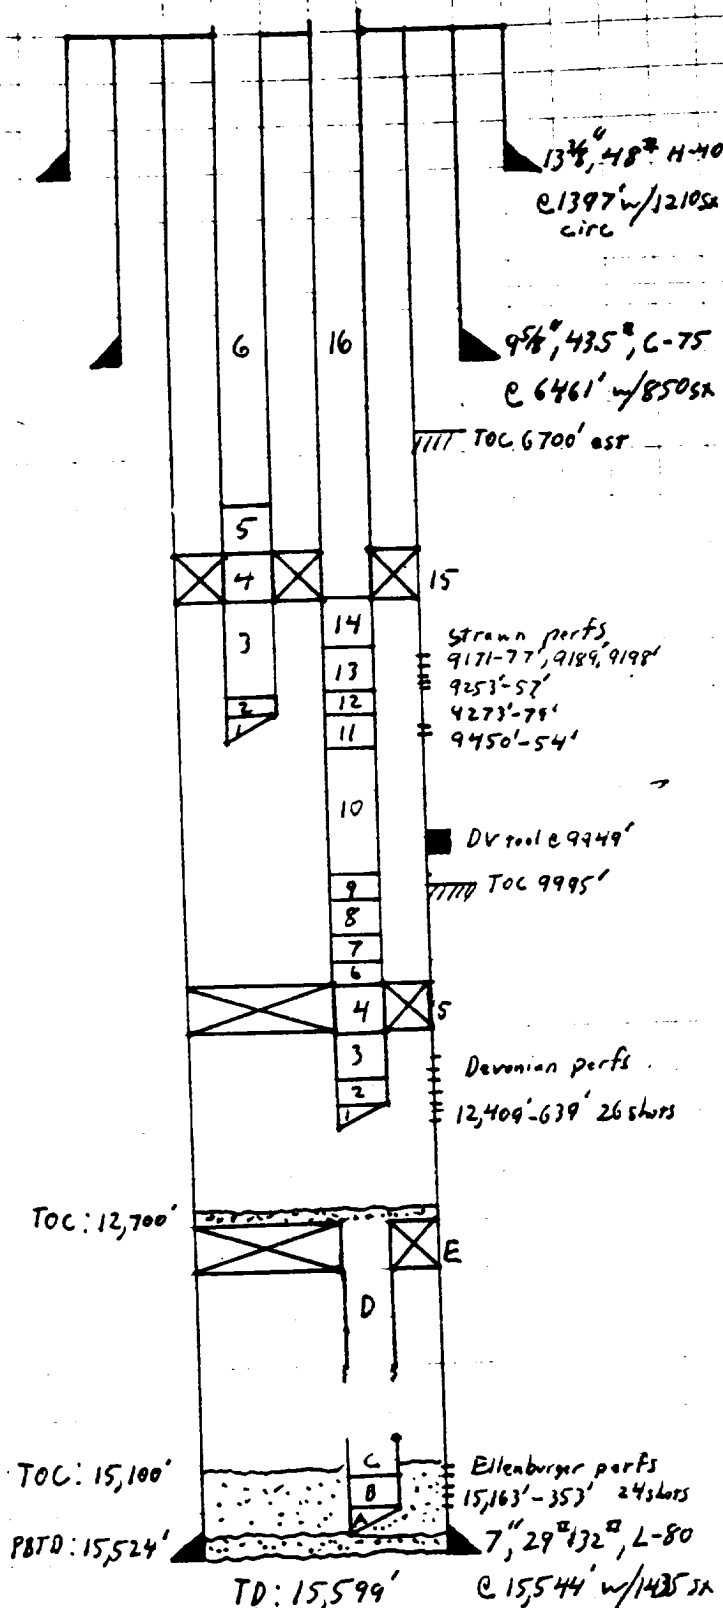

Long String

- 1) 2 3/8" Reed RTS-8 muleshoe sub
- 2) 2 3/8" x 1.81" RTS-8 'F' nipple @ 12,634'
- 3) 14 jts 2 3/8" RTS-8 tailpipe
- 4) 2 3/8" Baker Model G seal assembly
- 5) Baker Model DD pkr @ 12,200'
- 6) Baker ER-2 rbg receptacle
- 7) X-Over
- 8) 1 jt 2 3/8" RTS-8 rbg
- 9) 2 3/8" x 1.87" RTS-8 'F' nipple
- 10) 86 jts 2 3/8" RTS-8 rbg
- 11) 4 jts 3.062" x 1.995" Blase jts
- 12) 4 jts 2 3/8" RTS-8 rbg
- 13) 9 jts 3.062" x 1.995" Blase jts
- 14) 1 jt 2 3/8" RTS-8 rbg
- 15) Nickle plated Baker 'A-5' pkr @ 9100'
- 16) 2 3/8" RTS-8 rbg 9100'

Short String

- 1) 2 3/8" EVE 8rd muleshoe sub
 - 2) 2 3/8" x 1.81" 'R' nipple
 - 3) 11 jts 2 3/8" RTS-8 rbg
 - 4) Nickle plated Baker 'S' snaplarch @ 9100'
 - 5) 2 3/8" x 1.87" RTS-8 'F' nipple
 - 6) 2 3/8" RTS-8 PC rbg 9100'
- A) 2 3/8" Reed RTS-8 muleshoe sub
 B) 2 3/8" x 1.81" Reed RTS-8 'R' nipple
 C) 2 3/8" Reed RTS-8 tailpipe top @ 14,860'
 D) 2 3/8" Reed RTS-8 tailpipe bottom @ 14,500'
 E) Baker Model DD pkr @ 12,740' w/40' cant top

Continued
 Calculation Sheet

W.D. JDU
 Date 3-26-86

State E No 10
 Proposed

Field Jalmor Langlie Matrix
 State NM