


WARREN UNIT, WELL No. 54
PROPOSED COMPLETION EQUIPMENT

9 5/8", 36 #/ft CS₄@
1600' w/ 650 SL.

BLINEBRY PERFS
5850 - 6100'

TUBB PERFS
6500' - 6750'

T.D. - 6800'

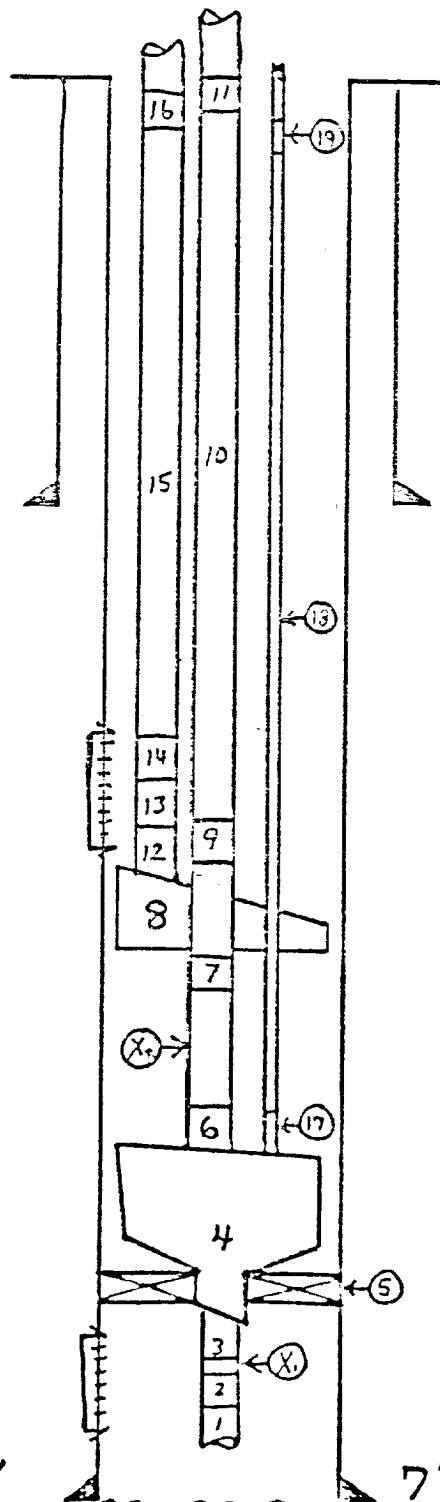

1. 1 JT. 2 3/8" BUTTRESS TBG. O.E.
2. TUBB S.N. - BUTTRESS
- X₁ 2 3/8" BUTTRESS TBG.
3. X-OVER 2 3/8" BUTT. x EUEB
4. VENT HEAD ASSY.
5. PKR OTIS "WB" @ 6400'
6. X-OVER 2 3/8" BUTT. x EUE
- X₂ 2 3/8" BUTTRESS TBG.
7. X-OVER 2 3/8" BUTT. x EUE
- 8.* TRIPLE STRING ANCHOR
9. X-OVER 2 3/8" BUTT. x EUE
10. 2 3/8" BUTTRESS TBG.
11. X-OVER 2 3/8" BUTT. x EUEB
12. J- LATCH ASSY.
13. X-OVER 2 3/8" BUTT. x EUE
14. BLINEBRY S.N. - BUTTRESS
15. 2 3/8" BUTTRESS TBG.
16. X-OVER 2 3/8" BUTT. x EUEB
17. STINGER COLLET
18. 1 1/4" 10rd IS TBG.
19. X-OVER 10rd IS 1 1/4" x 10rd

NOTE*: T. BE LOCATED BELOW
BOTTOM BLINEBRY PERFS

7", 26 1/4" K-55 CS₄ @ 6800'
w/ 1850 SL.