


SEMU BLINEBRY No. 101

660' FNL & 330' FWL
UNIT D, SEC 29, T-20S, R-3BE

ELEVATION: 3546' DF
3535' GL

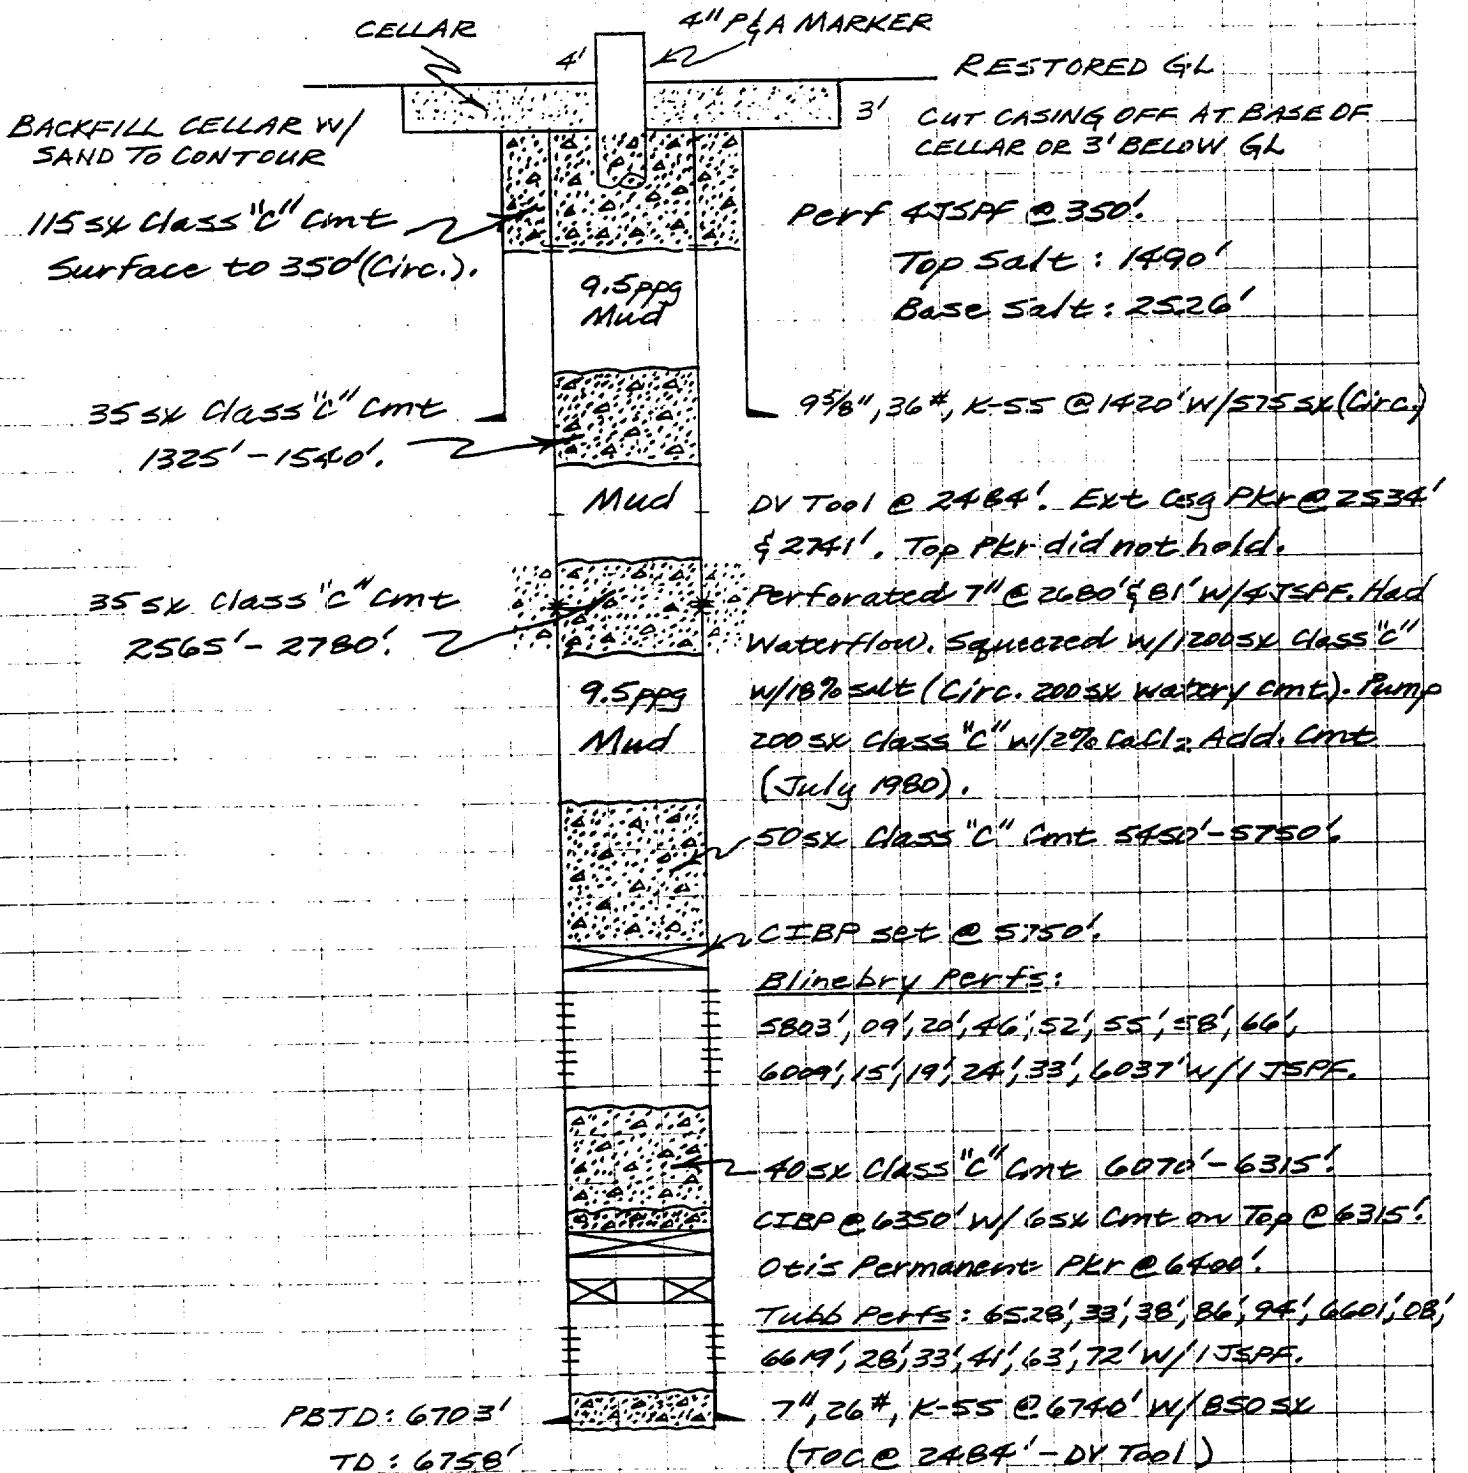

Conoco Inc.
Calculation Sheet

Made By TCA

Checked By

Date 9-11-90

Page 1 of 1

File ~Proposed P&A~

Job No.

Field NMFU

State Lea County, NM