


WARREN UNIT, WELL No. 77
PROPOSED COMPLETION EQUIPMENT

9 5/8", #1 FT CS₄@
W/ SL.

BLINEBRY PERFS
5832' - 6102'

TUBS PERFS
6504' - 6672'

T.D. - 6790'

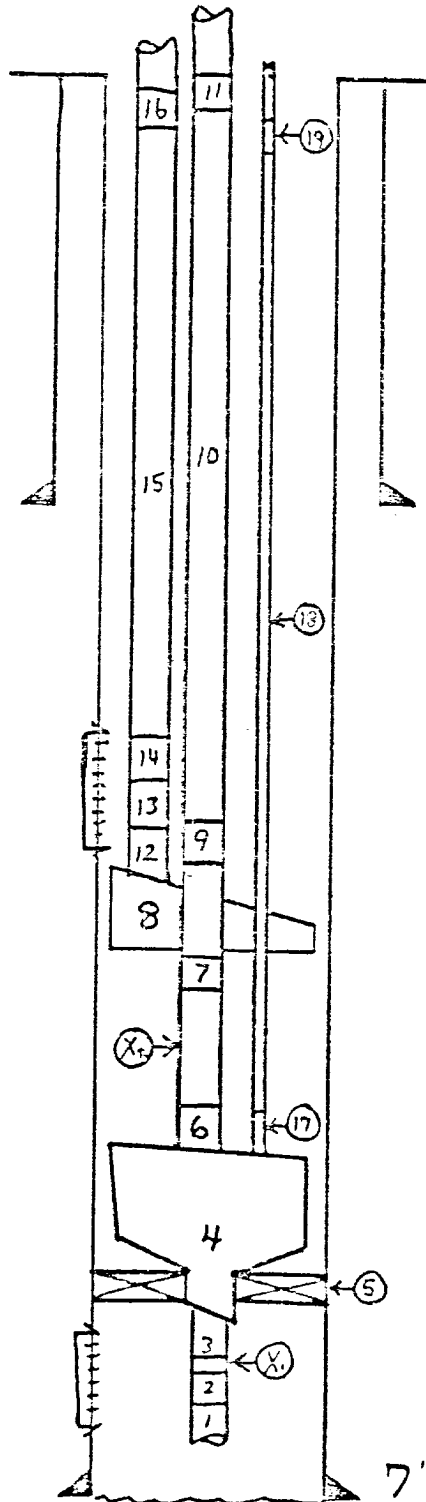

1. 1 JT. 2 3/8" BUTTRESS TBG. O.E.
2. TUBS S.N. - BUTTRESS
- X₁ 2 3/8" BUTTRESS TBG.
3. X-OVER 2 3/8" BUTT. x EUE 8rd
4. VENT HEAD ASSY.
5. PKR OTIS "WB" @
6. X-OVER 2 3/8" BUTT. x EUE 8rd
- X₂ 2 3/8" BUTTRESS TBG.
7. X-OVER 2 3/8" BUTT. x EUE 8rd
- 8.* TRIPLE STRING ANCHOR
9. X-OVER 2 3/8" BUTT. x EUE 8rd
10. 2 3/8" BUTTRESS TBG.
11. X-OVER 2 3/8" BUTT. x EUE 8rd
12. J- LATCH ASSY.
13. X-OVER 2 3/8" BUTT. x EUE 8rd
14. BLINEBRY S.N. - BUTTRESS
15. 2 3/8" BUTTRESS TBG.
16. X-OVER 2 3/8" BUTT. x EUE 8rd
17. STINGER COLLET
18. 1 1/4" 10rd IJ TBG.
19. X-OVER 10rd IJ 1 1/4" x 10rd EUE

NOTE*: TO BE LOCATED BELOW
BOTTOM BLINEBRY PERFS.

7", 26 1/2" K-55 CS₄@
W/ SL.