


BURGER B-20 NO. 1
PROPOSED COMPLETION EQUIPMENT

9 5/8", 36 #/ft CS₄ @ 1450'
W/515 SX.

BLINEBRY PERFS

TUBB PERFS

T.D. - 6760'

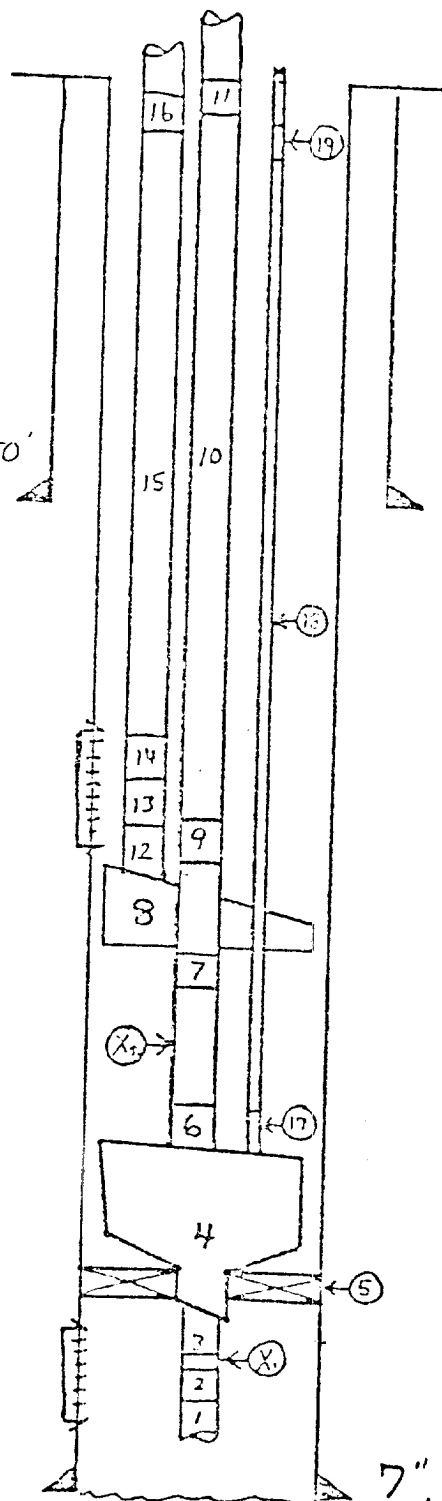

1. 1 JT. 2 3/8" BUTTRESS TEG O.E.
2. TUBB S.N. - BUTTRESS
- X₁ 2 3/8" BUTTRESS TEG.
3. X-OVER 2 3/8" BUTT. X EUEB.
4. VENT HEAD ASSY.
5. PKR OTIS "W3" @
6. X-OVER 2 3/8" BUTT. X EUEB.
- X₂ 2 3/8" BUTTRESS TEG.
7. X-OVER 2 3/8" BUTT. X EUEB.
- 8.* TRIPLE STRING ANCHOR
9. X-OVER 2 3/8" BUTT. X EUEB.
10. 2 3/8" BUTTRESS TEG.
11. X-OVER 2 3/8" BUTT. X EUEB.
12. J-LATCH ASSY.
13. X-OVER 2 3/8" BUTT. X EUEB.
14. BLINEBRY S.N. - BUTTRESS
15. 2 3/8" BUTTRESS TEG.
16. X-OVER 2 3/8" BUTT. X EUEB.
17. STINGER COLLET
18. 1 1/4" 10rd IJ TEG.
19. X-OVER 10rd IJ 1 1/4" x 10rd IJ

NOTE*: TO BE LOCATED BELOW
BOTTOM BLINEBRY PERFS

7", 26 1/4" K-55 CS @ 6760'
W/1510 SX.