


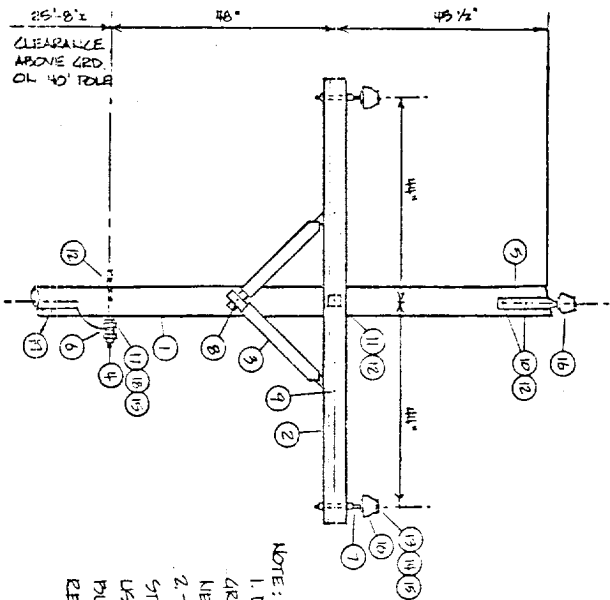

NOTE:
1. DO NOT INSTALL
GROUND WIRE FIRST
NEUTRAL CONDUCTOR
2. THIS CONSTRUCTION
STANDARD TO BE
USED ON ALL LINES
BUILT ON NATIONAL
RESOURCE LANDS

ITEM		MATERIALS	
ITEM	DESCRIPTION	QTY	DESCRIPTION
1	POLE, 10'	1	NEUTRAL CONDUCTOR
2	CROSSARM, 3/4" x 1/2" x 8'	2	GROUND ROD, 6' L.
3	BRACE, WOOD	1	
4	STUD BOLT	1	
5	BRIDGE PIN, 1/2"	1	
6	STEEL INSULATOR	2	
7	STEEL PIN, 3/8" x 5"	2	
8	LUG SCREW, 1/2" x 4"	2	
9	CARBIDE BOLT, 3/8" x 4 1/2"	2	
10	MACHINE BOLT, 3/8" x 10"	2	
11	MACHINE BOLT, 3/8" x 4"	5	
12	WASHER, 2 1/2" x 5/8"	5	
13	PHASE CONDUCTOR	3	
14	GROUND ROD, 6' L.	1	
15	THE WIRE, 6 AL.	3	
16	PIN INSULATOR, 9 LV	3	

DATE: 7-15-77	TITLE: PRIMARY 11 KV LINE POLE
DRAWN BY: J. F. W. III	12500 VOLT AXER
DESIGN BY:	
CHECKED BY: SP	PRODUCTION DEPT. CONOCO
APPROVED BY: SP	HOBBS DIVISION
SCALE: 1/4" = 1'	DRAWING NO: ES-26