

UNITED STATES
DEPARTMENT OF THE INTERIOR
BUREAU OF LAND MANAGEMENT

N.M. Oil Cons
P.O. Box 1980
Hobbs, NM 88241

FORM APPROVED
Budget Bureau No. 1004-0135
Expires: March 31, 1993

SUNDRY NOTICES AND REPORTS ON WELLS

Do not use this form for proposals to drill or to deepen or reentry to a different reservoir.
Use "APPLICATION FOR PERMIT—" for such proposals

SUBMIT IN TRIPLICATE

1. Type of Well

Oil Well Gas Well Other

2. Name of Operator

CONOCO INC.

3. Address and Telephone No.

10 DESTA DR. STE. 100W, MIDLAND, TX. 79705-4500 (915) 686-5424

4. Location of Well (Footage, Sec., T. R. M. or Survey Description)

1780' FSL & 660' FWL, Sec. 21, T 20S, R 38E, Unit Ltr 'L'

5. Lease Designation and Serial No.

LC 031670B

6. If Indian, Allonee or Tribe Name

7. If Unit or CA, Agreement Designation

8. Well Name and No.

Warren Unit, Well #81

9. API Well No.

30-025-26842

10. Field and Pool, or Exploratory Area

Warren Blinebry Tubb

11. County or Parish, State

Lea, NM

CHECK APPROPRIATE BOX(S) TO INDICATE NATURE OF NOTICE, REPORT, OR OTHER DATA

TYPE OF SUBMISSION

- Notice of Intent
 Subsequent Repon
 Final Abandonment Notice

TYPE OF ACTION

- Abandonment
 Recompletion
 Plugging Back
 Casing Repair
 Altering Casing
 Other _____
- Change of Plans
 New Construction
 Non-Routine Fracrunng
 Water Shut-Off
 Conversion to Injection
 Dispose Water

(Note: Repon result of multiple completion on Wdl Completion or Recompletion Report and Log form.)

13. Describe Proposed or Compieted Operations (Clearly state ail pertinent details, and give pertinent dates, including estimated date of starting any proposed work. If well is directionally drilled, give subsurface locations and measured and true vertical depths for all markers and zones pertinent to this work)*

1. Circulate hole with mud.
2. Spot 35' cement on top of R. B. P. at 5800'
3. Spot 25 sxs cement 3900 - 4050'.
4. Spot 25 sxs cement 2100 - 2250'.
5. Perforate 7" casing at 1550'.
6. Squeeze perfs at 1550' with 35 sx cement. T.O.C. 1450'.
7. Spot 10 sx cement surface plug.
8. Install dryhole marker. Clean location.

RECEIVED

FEB 17 '98

BLM
ROSWELL, NM

SEE ATTACHED FOR CONDITIONS OF APPROVAL

14. I hereby certify that the foregoing is true and correct

Signed *Bill R. Keathly*

Bill R. Keathly

Title Sr. Regulatory Specialist

Date 2-16-98

(This space for Federal or State office use)

Approved by (ORIG SGD) LES BARYAK

Title REGULATORY ENGINEER

Date FEB 19 1998

Conditions of approval if any

BLM(6), NMOCD(1), SHEAR, PONCA, COST ASST, FILE ROOM

Title 18 U.S.C. Section 1001, makes it a crime for any person knowingly and willfully to make to any department or agency of the United States any false, fictitious or fraudulent statements or representations as to any matter within its jurisdiction.


*See Instruction on Reverse Side

IC

CURRENT WELLBORE

2/6/98

Elev. = 3549' GL

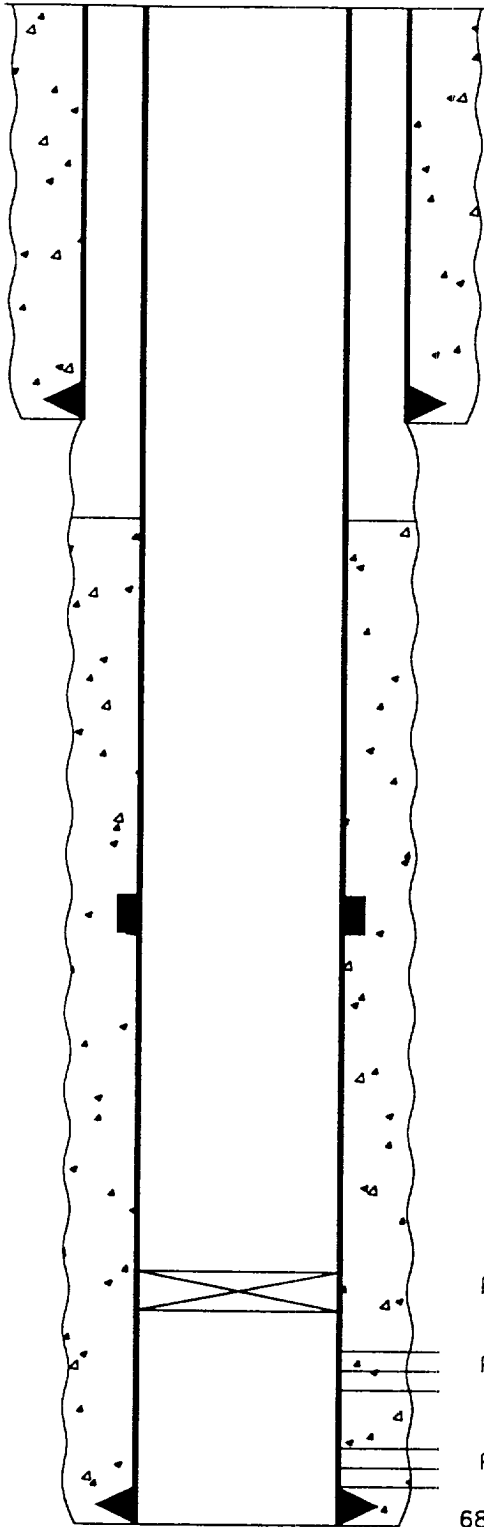

1500' - 9 5/8" Casing. Cemented w/650 sxs. Circulated to Surface

T.O.C. @ 1650'

D.V. Tool @ 4029'

R.B.P. @ 5800'

Perfs 5866'-6242' (Blinbry)

Perfs 6393'-6705' (Tubb)

6820' - 7", 26#, Casing. Cemented w/1781 sxs


T.D. @ 6820'

CONOCO, INC.
Warren Unit #81
1780' FSL & 660' FWL
Sec. 21, T-20S, R-38E
Lea County, NM

PROPOSED PLUG AND ABANDONMENT

2/6/98

Elev. = 3549' GL

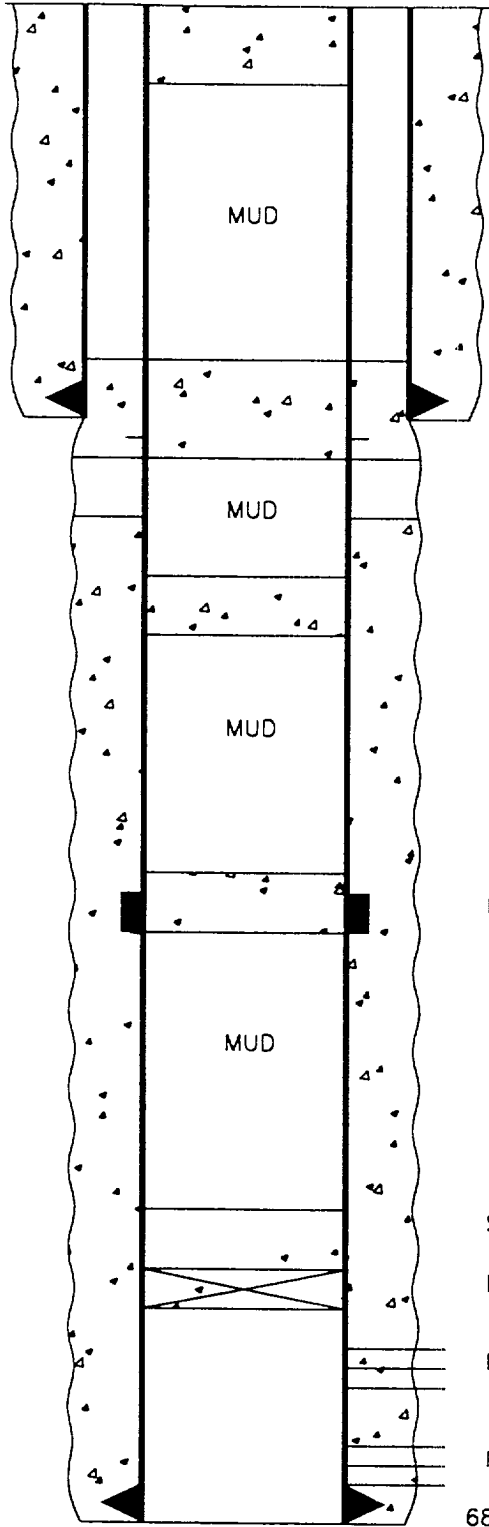

SPOT 10 SXS SURFACE PLUG

PERFORATE @ 1550' AND SQUEEZE 35 SXS CEMENT

1500' - 9 5/8" Casing. Cemented w/650 sxs. Circulated to Surface

T.O.C. @ 1650'

SPOT 25 SXS CEMENT 2100'-2250'

SPOT 25 SXS CEMENT 3900'-4050'

D.V. Tool @ 4029'

SPOT 35' CEMENT ON TOP OF R.B.P.

R.B.P. @ 5800'

Perfs 5866'-6242' (Blinbry)

Perfs 6393'-6705' (Tubb)

6820' - 7", 26#, Casing. Cemented w/1781 sxs

T.D. @ 6820'

CONOCO, INC.
Warren Unit #81
1780' FSL & 660' FWL
Sec. 21, T-20S, R-38E
Lea County, NM