

Submit 3 Copies
to Appropriate
District Office

State of New Mexico
Energy, Minerals and Natural Resources Department

Form C-103
Revised 1-1-89

DISTRICT I
P.O. Box 1980, Hobbs, NM 88240

DISTRICT II
P.O. Drawer DD, Artesia, NM 88210

DISTRICT III
1000 Rio Brazos Rd., Aztec, NM 87410

OIL CONSERVATION DIVISION
310 Old Santa Fe Trail, Room 206
Santa Fe, New Mexico 87503

WELL API NO. 30-025-28699
5. Indicate Type of Lease STATE ☒ FEE ☐
6. State Oil & Gas Lease No. B-1536
7. Lease Name or Unit Agreement Name State E
8. Well No. 13
9. Pool name or Wildcat Eunice 7RS-Qn So.

SUNDRY NOTICES AND REPORTS ON WELLS (DO NOT USE THIS FORM FOR PROPOSALS TO DRILL OR TO DEEPEN OR PLUG BACK TO A DIFFERENT RESERVOIR. USE "APPLICATION FOR PERMIT" (FORM C-101) FOR SUCH PROPOSALS.)	
1. Type of Well: OIL WELL ☒ GAS WELL ☐ OTHER ☐	
2. Name of Operator Conoco Inc.	
3. Address of Operator 10 Delta Dr., Ste 100W, Midland, TX	
4. Well Location Unit Letter <u>N</u> : <u>990</u> Feet From The <u>South</u> Line and <u>231.0</u> Feet From The <u>West</u> Line Section <u>17</u> Township <u>22S</u> Range <u>36E</u> NMPM Lea County	
10. Elevation (Show whether DF, RKB, RT, GR, etc.) 3560' GR	

11. Check Appropriate Box to Indicate Nature of Notice, Report, or Other Data	
NOTICE OF INTENTION TO:	SUBSEQUENT REPORT OF:
PERFORM REMEDIAL WORK ☐	REMEDIAL WORK ☐
TEMPORARILY ABANDON ☐	ALTERING CASING ☐
PULL OR ALTER CASING ☐	COMMENCE DRILLING OPNS. ☐
OTHER: ☐	PLUG AND ABANDONMENT ☐
	CASING TEST AND CEMENT JOB ☐
	OTHER: ☐

12. Describe Proposed or Completed Operations (Clearly state all pertinent details, and give pertinent dates, including estimated date of starting any proposed work) SEE RULE 1103.

1. Spot 35' of cement on top of R.B.P. @ 3688'.
2. Circulate hole with gelled brine mud.
3. Spot 25 sxs cement plug 1450-1700'.
4. Spot 25 sxs cement plug 900-1150'.
5. Spot 10 sxs cement surface plug.
6. Install dryhole marker. Clean location.

THE COMMISSION MUST BE NOTIFIED 24 HOURS PRIOR TO THE COMMENCING OF PLUGGING OPERATIONS FOR THE C-103 TO BE VALID.

I hereby certify that the information above is true and complete to the best of my knowledge and belief.

SIGNATURE Benjamin Fisher TITLE Field Supervisor DATE 8-2-99
TYPE OR PRINT NAME BENJAMIN FISHER TELEPHONE NO. (505) 392-6591

(This space for SIGNATURE)
ORIGINAL SIGNED BY
GARY WINK
FIELD REP II

APPROVED BY _____ TITLE _____ DATE AUG 06 1999

CONDITIONS OF APPROVAL, IF ANY:


JC

W V DP

PROPOSED PLUG AND ABANDONMENT

7/20/99

Elev. = 3560' GR +15' KB

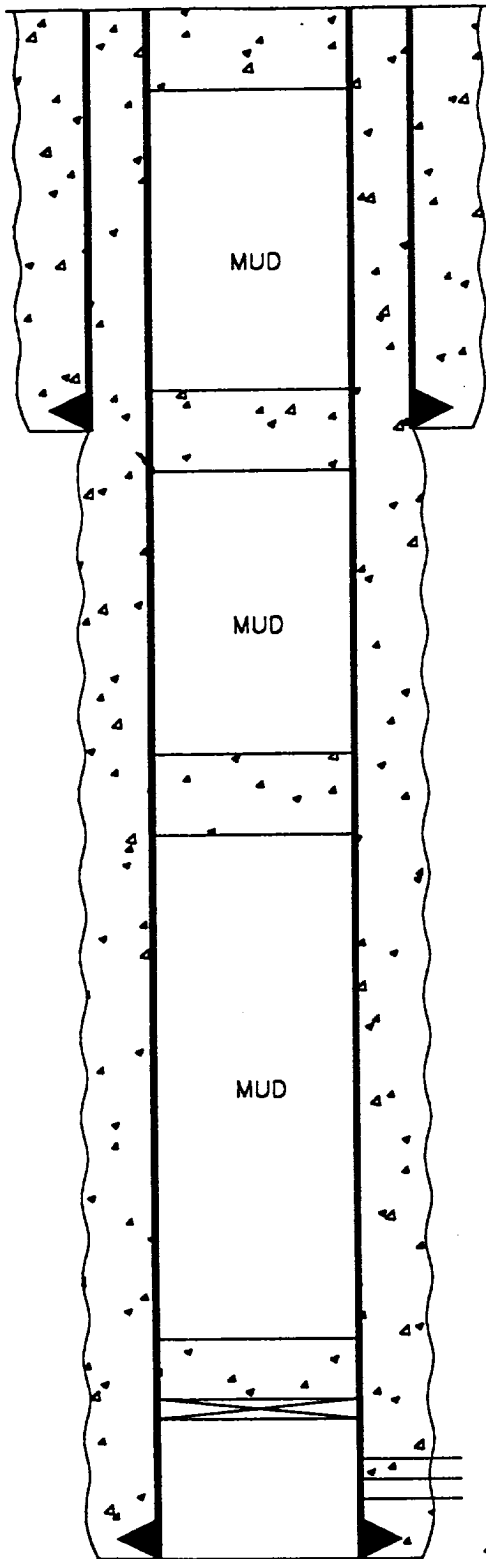

SPOT 10 SXS CEMENT SURFACE PLUG

SPOT 25 SXS CEMENT 1150'-900'

1050' - 8 5/8" Casing. Cemented w/475 sxs. Circulated to Surface

SPOT 25 SXS CEMENT 1450'-1700'

SPOT 35' CEMENT ON TOP OF R.B.P.

R.B.P. at 3688'

Perfs 3705'-3793'

4000' - 5 1/2", 15.5#, Casing. Cemented w/1150 sxs. Circulated.

T.D. @ 4000'

CONOCO, INC.

State E #13

990' FSL & 2310' FWL


Sec. 17, T-22S, R-36E

Lea County, NM

CURRENT WELLBORE

7/20/99

Elev. = 3560' GR +15' KB

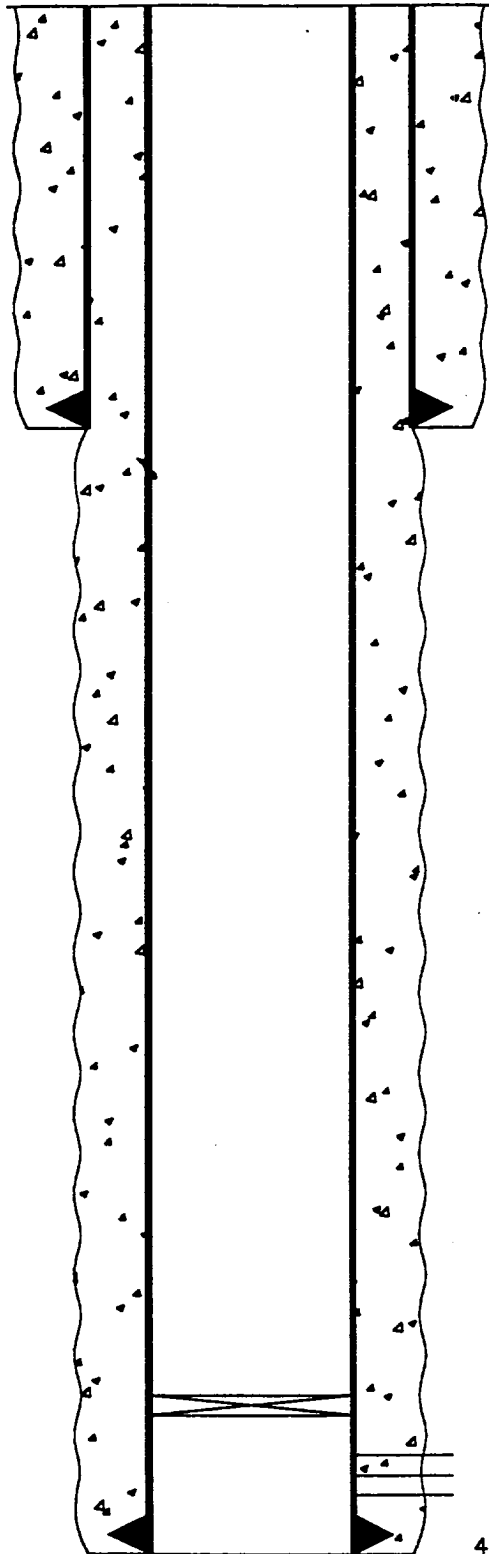

1050' - 8 5/8" Casing. Cemented w/475 sxs. Circulated to Surface

R.B.P. at 3688'

Perfs 3705'-3793'

4000' - 5 1/2", 15.5#, Casing. Cemented w/1150 sxs. Circulated.

T.D. @ 4000'

CONOCO, INC.

State E #13

990' FSL & 2310' FWL

Sec. 17, T-22S, R-36E

Lea County, NM