

Attachment A - Proposed Schematic

WELL NAME: Kiwi "AKX" State #8

FIELD AREA: Red Tank Dekware

LOCATION: 1980' FNL & 2310' FWL, Sec 16-22S-32E, Lea County, New Mexico


GL: 3746' ZERO: 15' AGL: 3761'

KB: 3761' ORIG. DRG./COMPL. DATE: 3/93

COMMENTS: _____

CASING PROGRAM:

SIZE/WT./GR./CONN.	DEPTH S
13 3/8" 54.5# J-55 @ 850'	
8 5/8" 32# HL-80 & J-55 @ 4590'	
5 1/2" 15.5# & 17# N-80 & J-55 @ 8840'	
3 1/2 9.3 J55 EVE Plastic Lined @ 5150'±	
or	
2 7/8 6.5 J55 EVE Plastic Lined @ 5150'±	

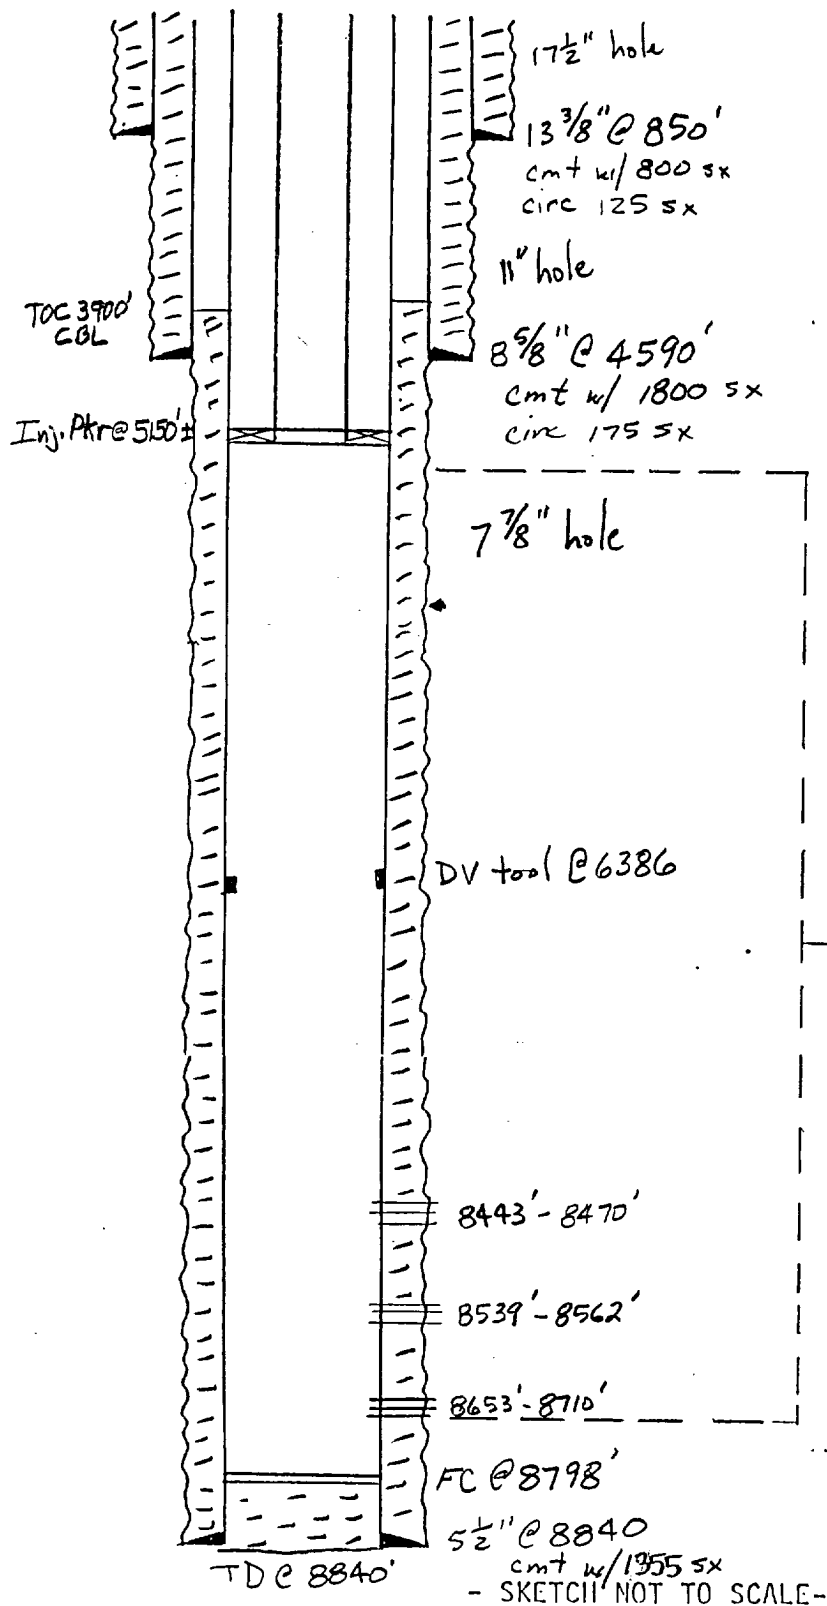

Proposed Gross
Disposal Interval
5240' to 8710'

- SKETCH NOT TO SCALE -

REVISED: _____