


PROPOSED PLUG AND ABANDONMENT

8/9/99

Elev. = 3568' GR +12 KB

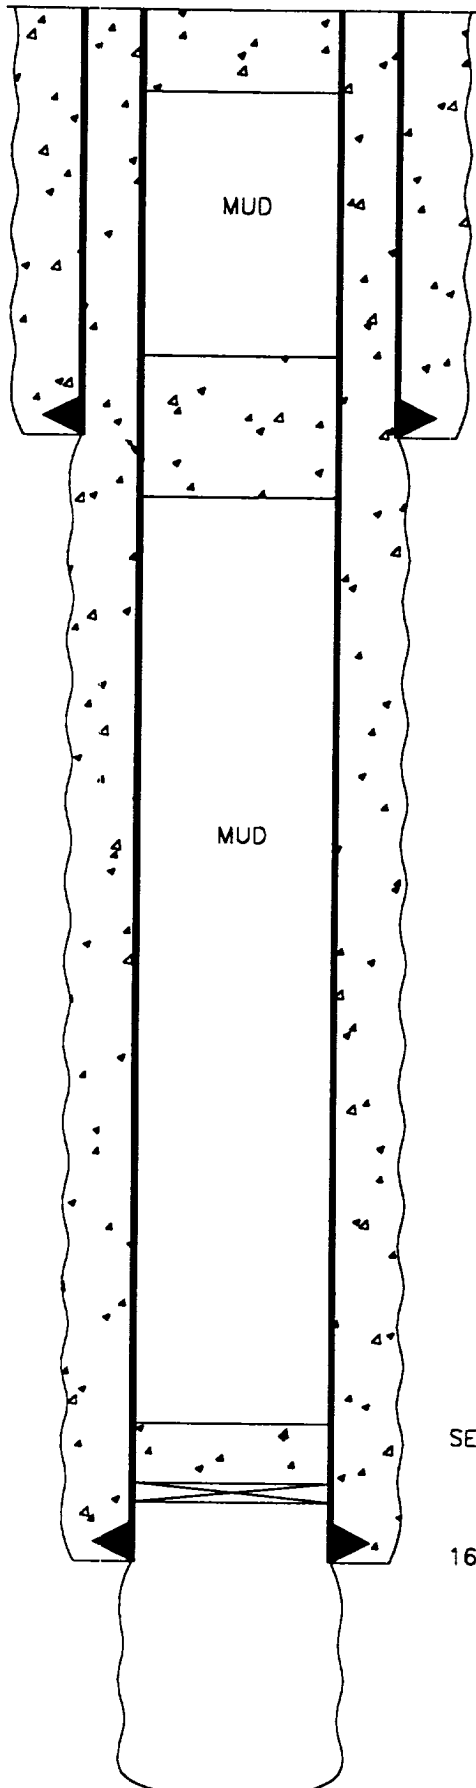

SPOT 10 SXS CEMENT SURFACE PLUG

SPOT 25 SXS CEMENT 350'-500'

415' - 9 5/8" Casing. Cemented w/200 sxs. Circulated to Surface.

SET A C.I.B.P. AT 1600' W/35' CEMENT ON TOP

1645' - 7" , 24# Casing. Cemented w/350 Sxs. Circulated.

T.D. @ 2800'

CONOCO, INC.

Warren McKee Brine Well #4

330' FSL & 1980' FWL

Sec. 2, T-20S, R-38E

Lea County, NM