

Submit 3 Copies To Appropriate District Office
District I
1625 N. French Dr., Hobbs, NM 87240
District II
811 South First, Artesia, NM 87210
District III
1000 Rio Brazos Rd., Aztec, NM 87410
District IV
2040 South Pacheco, Santa Fe, NM 87505

State of New Mexico
Energy, Minerals and Natural Resources

Form C-103
Revised March 25, 1999

OIL CONSERVATION DIVISION
2040 South Pacheco
Santa Fe, NM 87505

WELL API NO. 30-025- 32777
5. Indicate Type of Lease STATE <input checked="" type="checkbox"/> FEE <input type="checkbox"/>
6. State Oil & Gas Lease No. B1481
7. Lease Name or Unit Agreement Name: State N
8. Well No. 7
9. Pool name or Wildcat Eunort Tubes 7 Rurs Qn

SUNDRY NOTICES AND REPORTS ON WELLS
(DO NOT USE THIS FORM FOR PROPOSALS TO DRILL OR TO DEEPEN OR PLUG BACK TO A DIFFERENT RESERVOIR. USE "APPLICATION FOR PERMIT" (FORM C-101) FOR SUCH PROPOSALS.)

1. Type of Well:
Oil Well ☒ Gas Well ☐ Other ☐

2. Name of Operator
OXY USA Inc. 16696

3. Address of Operator
P.O. BOX 50250 MIDLAND, TX 79710-0250

4. Well Location
Unit Letter N : 840 feet from the South line and 1905 feet from the West line
Section 2 Township 22S Range 36E NMPM LEA County

10. Elevation (Show whether DR, RKB, RT, GR, etc.)

11. Check Appropriate Box to Indicate Nature of Notice, Report or Other Data

NOTICE OF INTENTION TO:

- PERFORM REMEDIAL WORK ☐ PLUG AND ABANDON ☒
TEMPORARILY ABANDON ☐ CHANGE PLANS ☐
PULL OR ALTER CASING ☐ MULTIPLE COMPLETION ☐
OTHER: ☐

SUBSEQUENT REPORT OF:

- REMEDIAL WORK ☐ ALTERING CASING ☐
COMMENCE DRILLING OPNS. ☐ PLUG AND ABANDONMENT ☐
CASING TEST AND CEMENT JOB ☐
OTHER: ☐

12. Describe proposed or completed operations. (Clearly state all pertinent details, and give pertinent dates, including estimated date of starting any proposed work). SEE RULE 1103. For Multiple Completions: Attach wellbore diagram of proposed completion or recompilation.

STATE N #7

TD-3850' PBD-3805' PERFS-3554-3713'

8-5/8" 24# CSG @ 398' W/ 260sx, 12-1/4" HOLE, TOC-CIRC
5-1/2" 15.5# CSG @ 3850' W/ 750sx, 7-7/8" HOLE, TOC-CIRC

1. RIH & SET CIBP @ 3504', DUMP 5sx CMT TO 3469', WOC-TAG
2. M&P 25sx @ 2865-2765'
3. M&P 25sx @ 1600-1500'
4. M&P 25sx @ 448-348'
5. M&P 10sx CMT SURFACE PLUG
10# MLF BETWEEN PLUGS

THE COMMISSION MUST BE NOTIFIED 24 HOURS BEFORE THE BEGINNING OF PROPOSED OPERATIONS FOR THE C-103 FORM.

I hereby certify that the information above is true and complete to the best of my knowledge and belief.

SIGNATURE David Stewart TITLE REGULATORY ANALYST DATE 12/20/00

Type or print name DAVID STEWART Telephone No. 915-685-5717
(This space for State use)

APPROVED BY _____ TITLE _____ DATE _____
Conditions of approval, if any:

OXY USA INC. PROPOSED
STATE N 7
SEC 2 T22S R36E LEA NM


0.0 - 75.0' CEMENT PLUG 10sx

348.0 - 448.0' CEMENT PLUG 25sx

1500.0 - 1600.0' CEMENT PLUG 25sx

2765.0 - 2865.0' CEMENT PLUG 25sx

3469.0 - 3504.0' CEMENT PLUG 5sx
3504.0 - 3504.0' CIBP

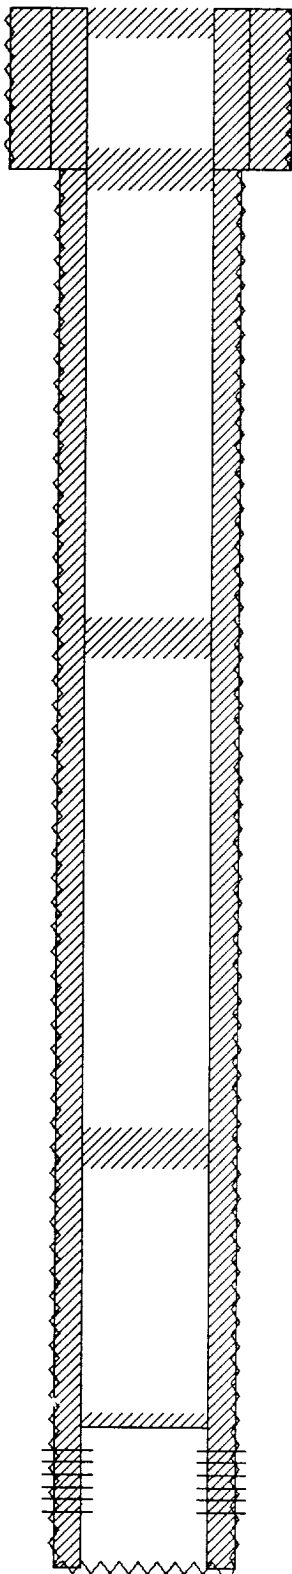

0.0 - 398.0' 12 1/4" OD HOLE

0.0 - 398.0' CEMENT 260sx-CIRC

0.0 - 398.0' 8 5/8" OD SURF CSG

398.0 - 3850.0' 7 7/8" OD HOLE

0.0 - 3850.0' CEMENT 750sx-CIRC

0.0 - 3850.0' 5 1/2" OD PROD CSG

3554.0 - 3713.0' PERFS

PBTD: 3805'

TD: 3850'