

DISTRICT I

P.O. Box 1980, Hobbs, NM 88241-1980

DISTRICT II

811 South First St., Artesia, NM 88210-2835

DISTRICT III

1000 Rio Brazos Rd., Aztec, NM 87410-1693

State of New Mexico
Energy, Minerals and Natural Resources Department

OIL CONSERVATION DIVISION

2040 S. Pacheco
Santa Fe, New Mexico 87505-6429Form C-107
Revised 4-1-91

APPLICATION FOR MULTIPLE COMPLETION

Filing Instructions

Bottom of Page

Falcon Creek Resources, Inc.

621 17th St., Suite 1800, Denver, CO 80293-0621

Operator

Address

Federal 24

#5

"J", Sec. 24, T20S, R38E

Lea

Lease

Well No.

Unit Ltr. - Sec - Twp - Rge

County

All applicants for multiple completion must complete items 1 and 2 below.

1. The following facts are submitted:	Upper Zone	Intermediate Zone	Lower Zone
a. Name of Pool and Formation	Blinebry		Tubb
b. Top and Bottom of Pay Section (Perforations)	6,026'-6,062'		6,540'-6,548' 6,635'-6,650' 6,684'-6,700'
c. Type of production (Oil or Gas)	Oil		Oil
d. Method of Production (Flowing or Artificial Lift)	Flowing		Rod Pump
e. Daily Production Actual X Estimated Oil Bbls Gas MCF Water Bbls	50 BOPD 300 MCFD		50 BOPD 300 MCFD


2. The following must be attached:

- Diagrammatic Sketch of the Multiple Completion, showing all casing strings, including diameters and setting depths, centralizers and/or turbolizers and location thereof, quantities used and top of cement, perforated intervals, tubing strings, including diameters and setting depth, location and type of packers and side door chokes, and such other information as may be pertinent.
- Plat showing the location of all wells on applicant's lease, all offset wells on offset leases, and the names and addresses of operators of all leases offsetting applicant's lease.
- Electrical log of the well or other acceptable log with tops and bottoms of producing zones and intervals of perforations indicated thereon. (If such log is not available at the time application is filed it shall be submitted as provided by Rule 112-A.)

OPERATOR:

I hereby certify that the information above is true and complete to the best of my knowledge and belief.

Signature:

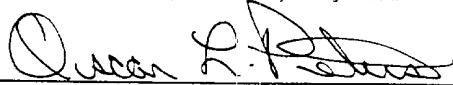

Printed Name & Title: Oscar L. Peters, Engineer

Date: July 29, 1998 Telephone: (303) 675-0007

OIL CONSERVATION DIVISION

Approved by:


CHRIS WILLIAMS
DIVISION DIRECTOR


Title:

Date: AUG 21 1998

NOTE: If the proposed multiple completion will result in an unorthodox well location and/or a non-standard proration unit in one or more of the producing zones, then separate application for approval of the same should be filed simultaneously with this application.

FILING INSTRUCTIONS:

- District Approval - See Rule 112-A-B - Submit 4 copies of Form C-107 with attachments to appropriate district office.
- Division Director Administrative Approval - See Rule 112-C - Submit 2 copies of Form C-107 with attachments to division office in Santa Fe and 2 copies of Form C-107 with attachments to appropriate district office.
- Multiple completions not qualifying for District or Division Director approval may be set for hearing as outlined in rule 112-A-B.

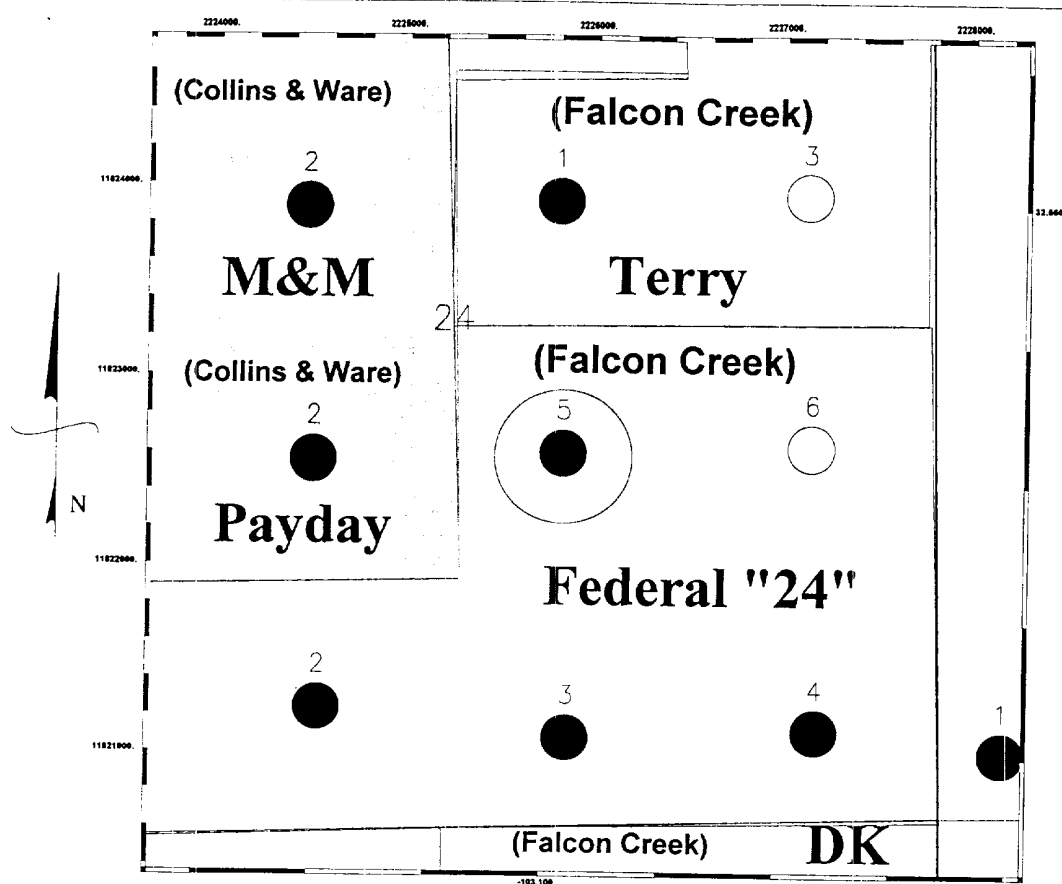

Falcon Creek Resources, Inc.

Federal "24" #5 Well Area
Tubb and Blinbry Recompletion Apps.
Section 24 "J" T20S R38E, Lea Co., NM

7/29/98


Scale 1:12000.

Scale 1:12000.



Falcon Creek Resources, Inc.

Federal 24-5
NW SE "J" Section 24, T20S, R38E
Lea County, New Mexico
GL: 3577'; KB: 3589'
API No: 30-025-34199

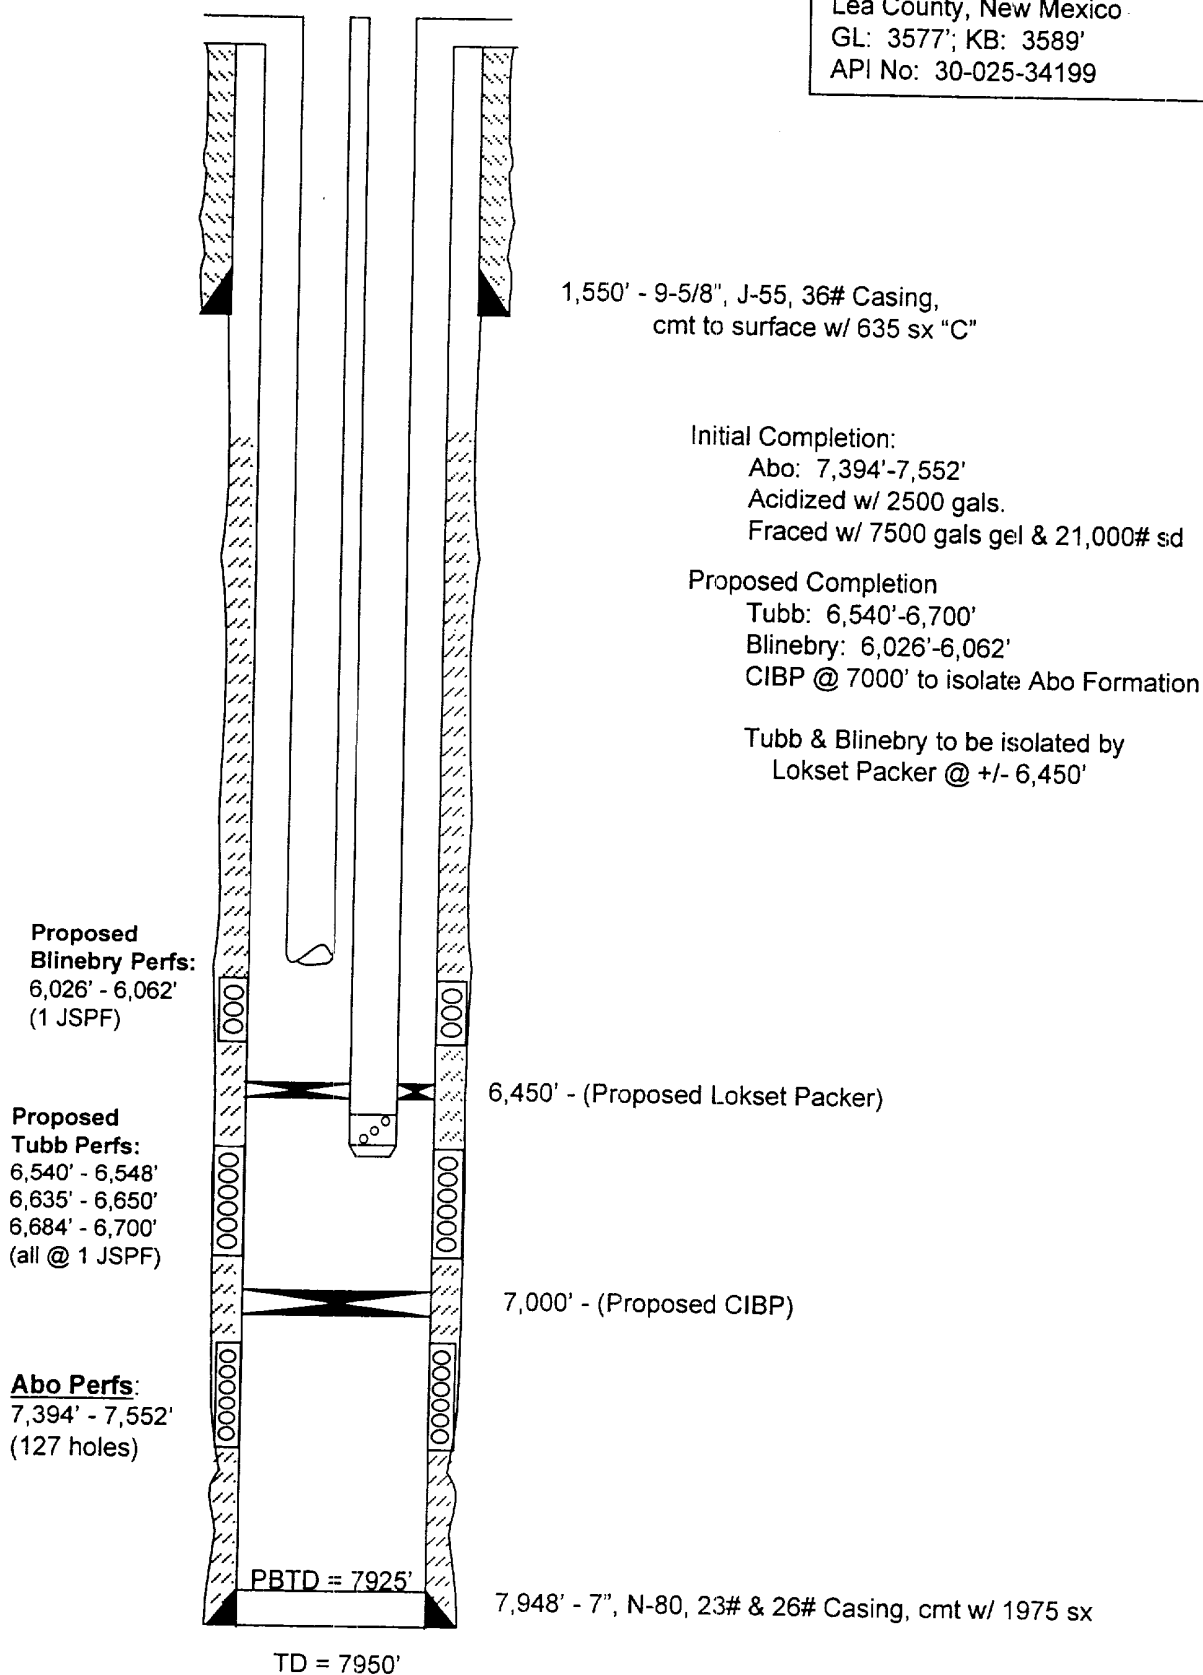

**Offset Operator
Federal #24-5
“J” Section 24, T20S, R38E
Lea County, NM**

Collins & Ware
508 W. Wall Ave. #1200
Midland, TX 79701-5076

Federal #24-5

"J" Sec. 24, T20S, R38E

Lea, NM


• Proposed Tubb Fm. Perfs

6,540' - 6,548'

6,635' - 6,650'

6,684' - 6,700'

• CNL - GR - CAL

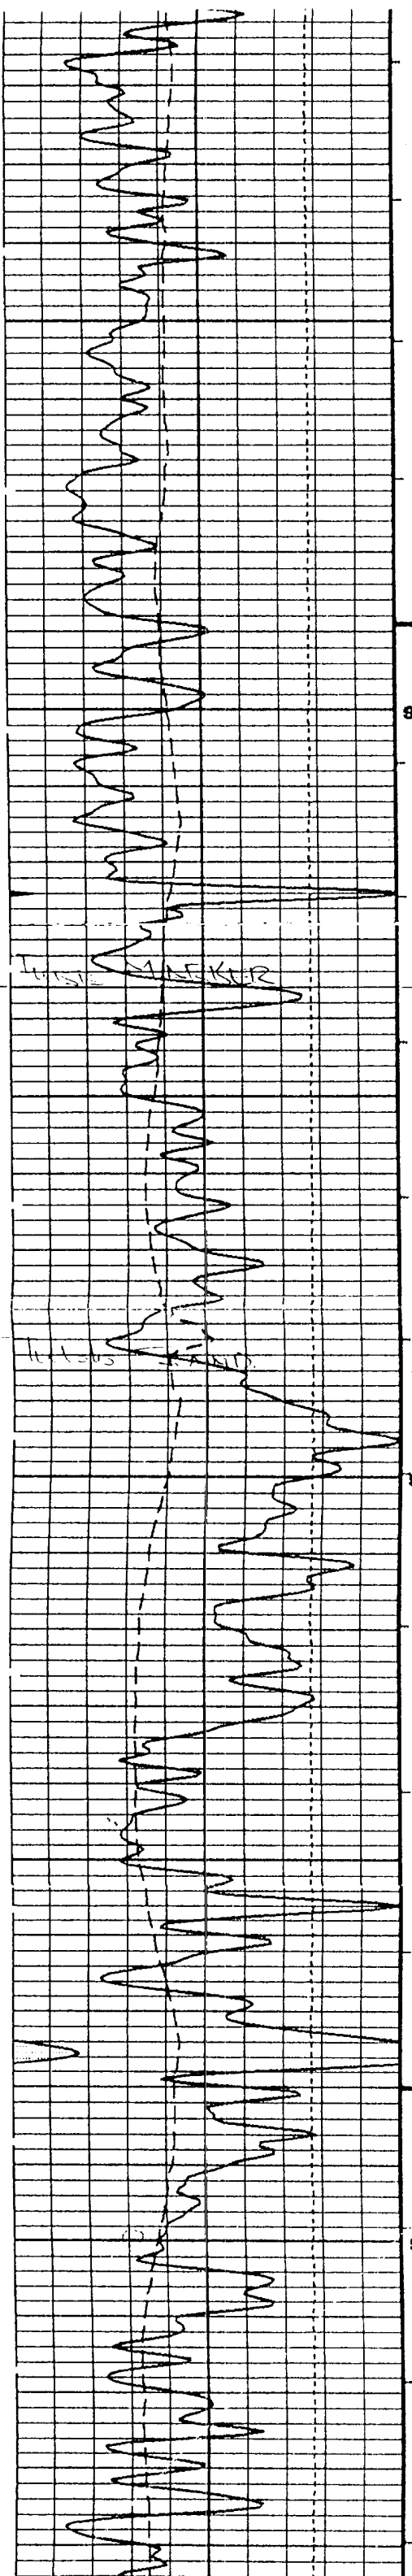




sc 6500

11-512 MARKER

sc 6600

sc 6700

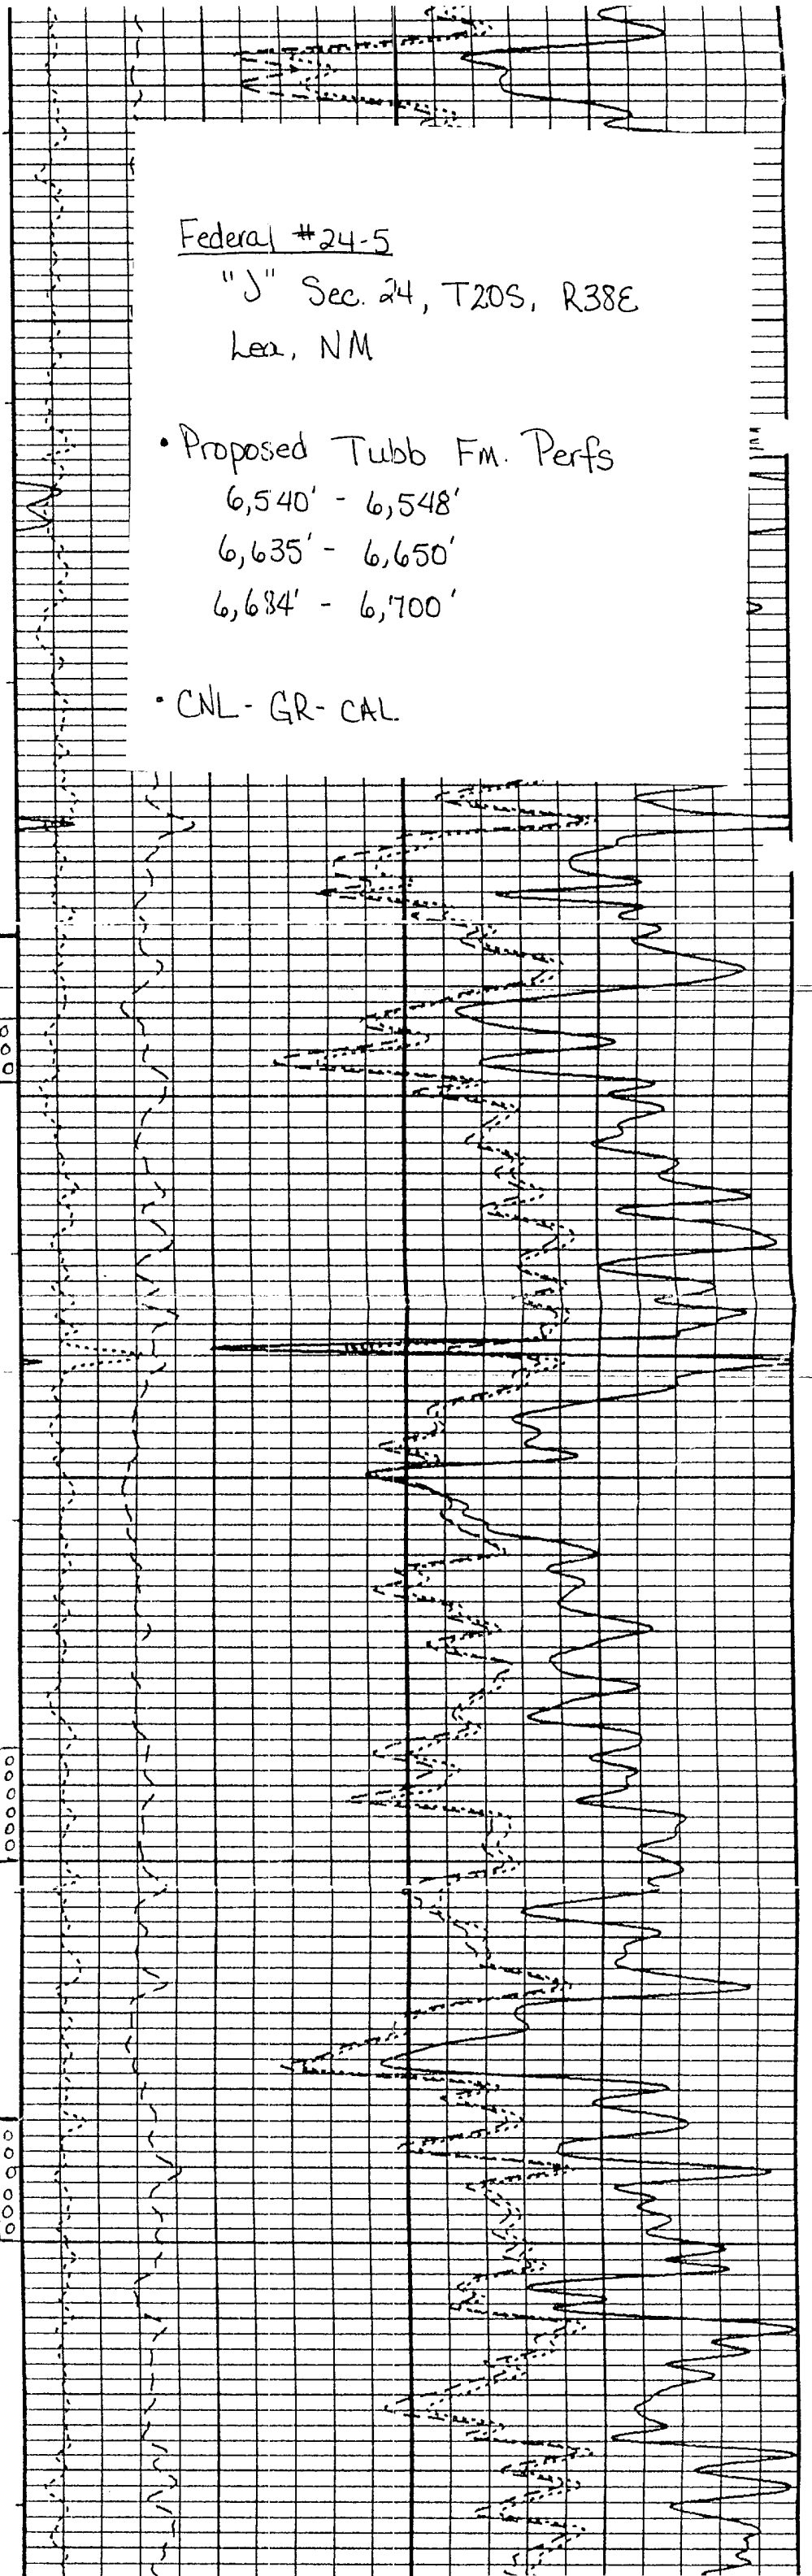

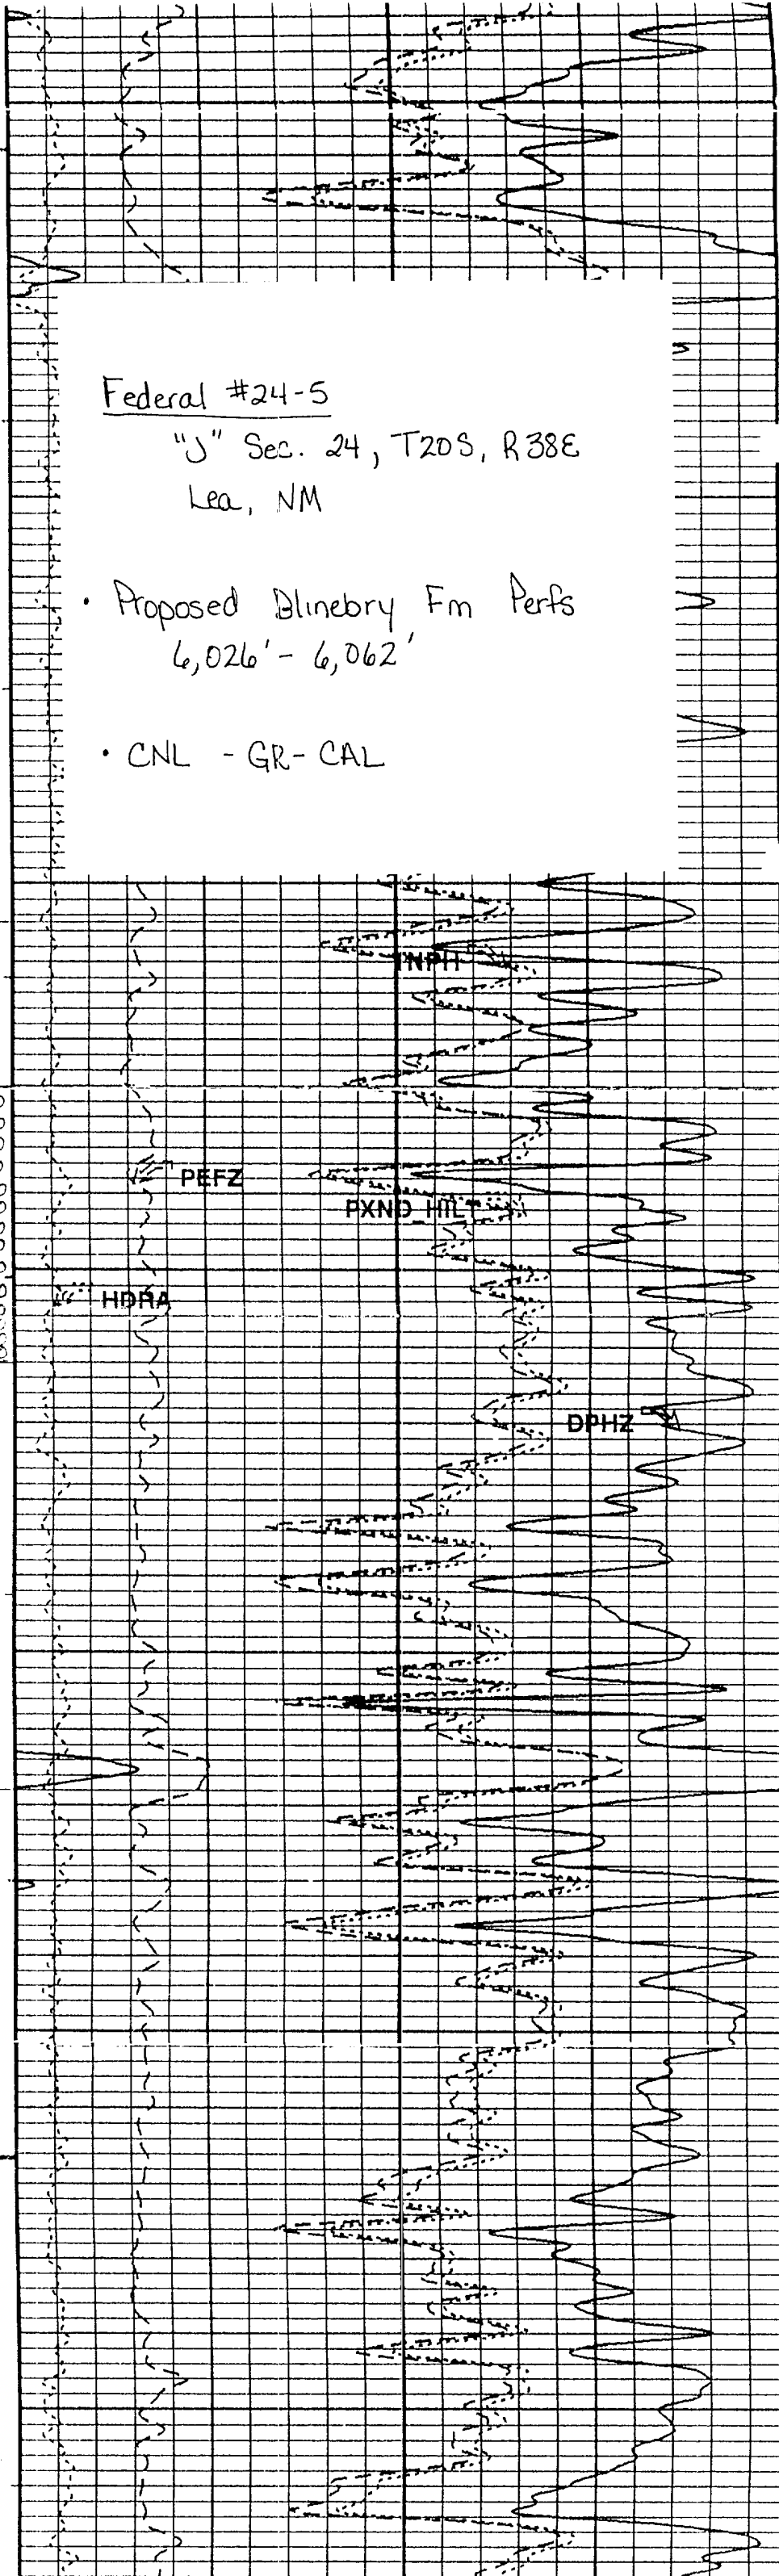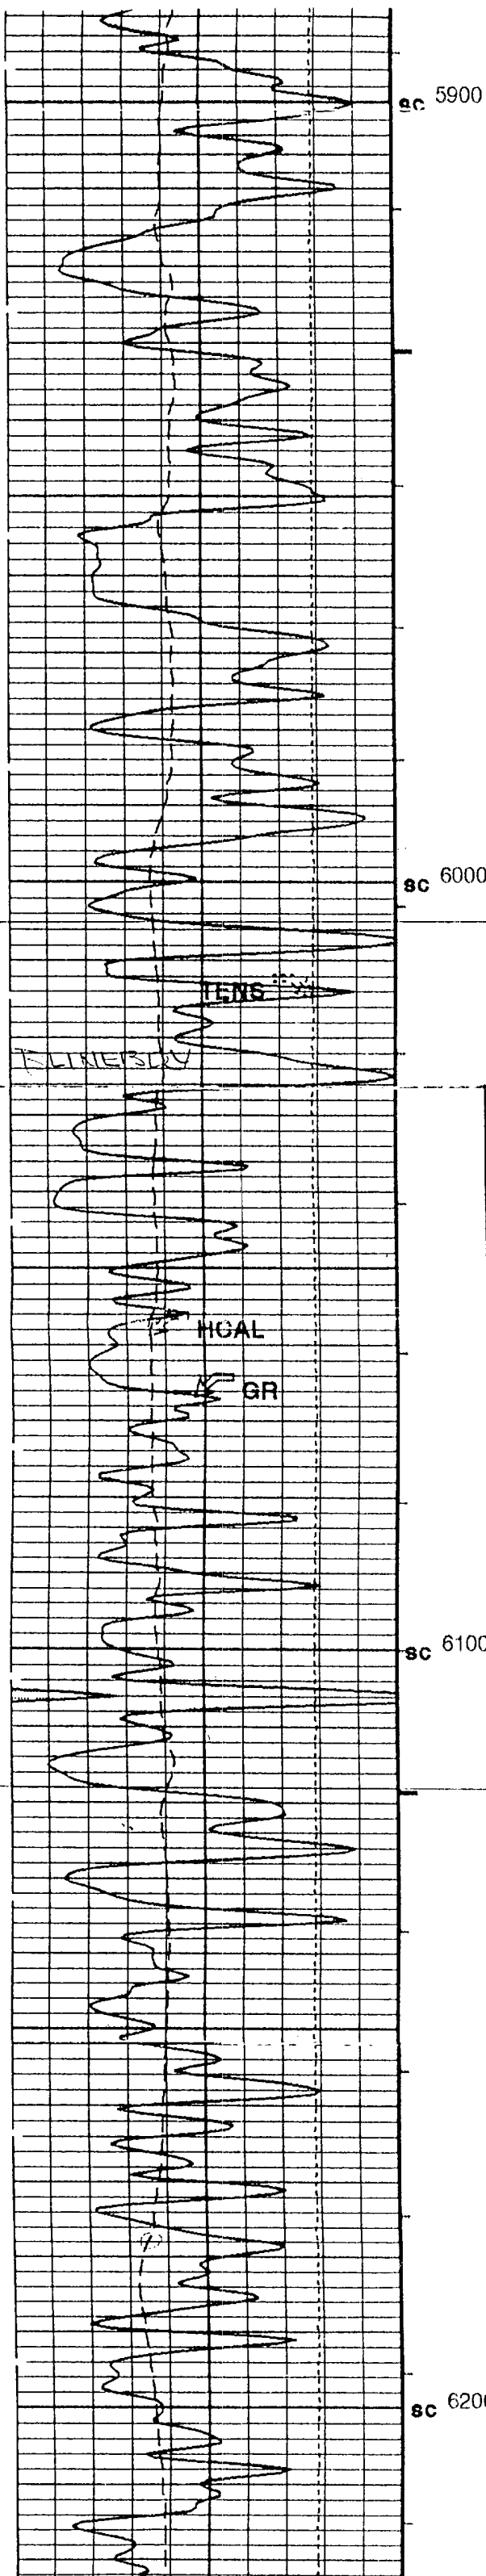

Federal #24-5

"J" Sec. 24, T20S, R38E
Lea, NM

• Proposed Blinebry Fm Perfs
6,026' - 6,062'

• CNL - GR - CAL