

November 3, 2000

New Mexico Oil Conservation Division
Department of Energy & Minerals
State of New Mexico
2040 South Pacheco
Santa Fe, NM 87501

Att: Mark Ashley, Engineering

RE: **Conoco, Inc.**, State "25-A", Well #5, API#30 025 35156, Section 25,
T20S, R37E, Unit Letter P, 795' FEL & 695' FSL, Lea County, NM

Dear Mark,

Concerning the above referenced well, Conoco, Inc., anticipates drilling and completion of this well in the North Hardy-Strawn pool (Oil-96893). Conoco, Inc. is requesting permission to surface commingle the crude oil from this well at the SEMU Strawn battery, Section 25, T20S, R37E (Unit Letter G) under Commingling Order PLC-158. The State "25-A", Well #3, completed in July 2000 in the North Hardy Strawn pool, is also commingled at this battery. The ownership is not identical for the State "25-A", Well #3, State "25-A", Well #5 and SEMU wells going into this battery. Attached please see a listing of the ownership for the Tubb PA and the Strawn PA. Copies of this letter, the ownership summary and justification have been sent to each of the parties listed.

Please see attached copies of the SEMU Strawn battery diagram-which specifies separation & measurement, location plat, justification, the SEMU Strawn & Tubb PA ownership listings, and a copy of the current Commingling Order PLC-158. Please let me know if you need any further information concerning this application. Thank you.

Yours truly,



Ann E. Ritchie, Regulatory Agent

Conoco, Inc.

10 Desta Dr., Suite 100W


Midland, TX 79705-4500

1-800-432-2967, (915) 684-6381, (915) 682-1458-fax; e-mail: Wtor1948@aol.com


Attachments

Cc: Reesa Wilkes-Conoco/Midland; BLM-Roswell; OCD-Hobbs, NM
Commissioner of Public Lands-Santa Fe, NM



ALL TUBB P.A. WELLS

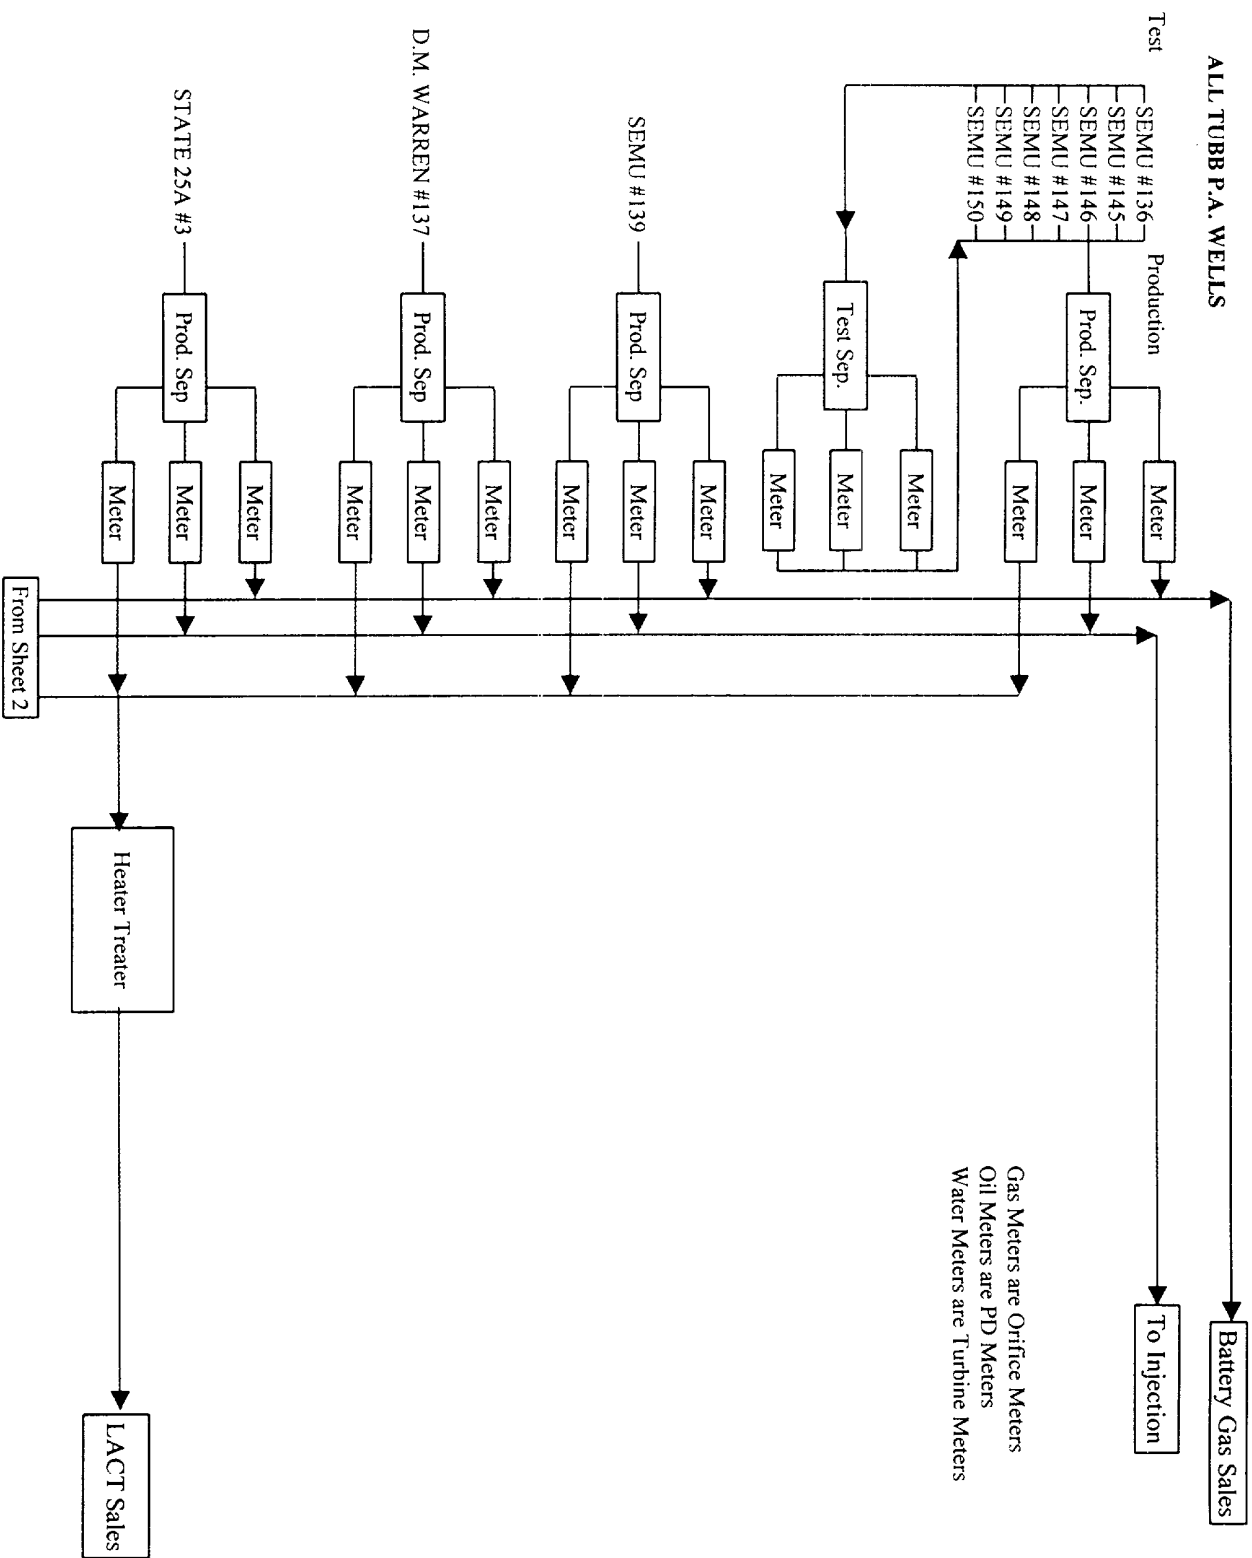

SEMU Strawn/Tubb Proposed Commingling and Associated Meters

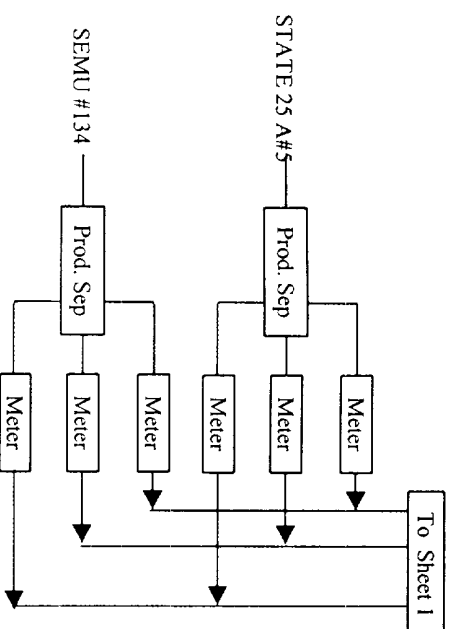

Gas Meters are Orifice Meters
Oil Meters are PD Meters
Water Meters are Turbine Meters

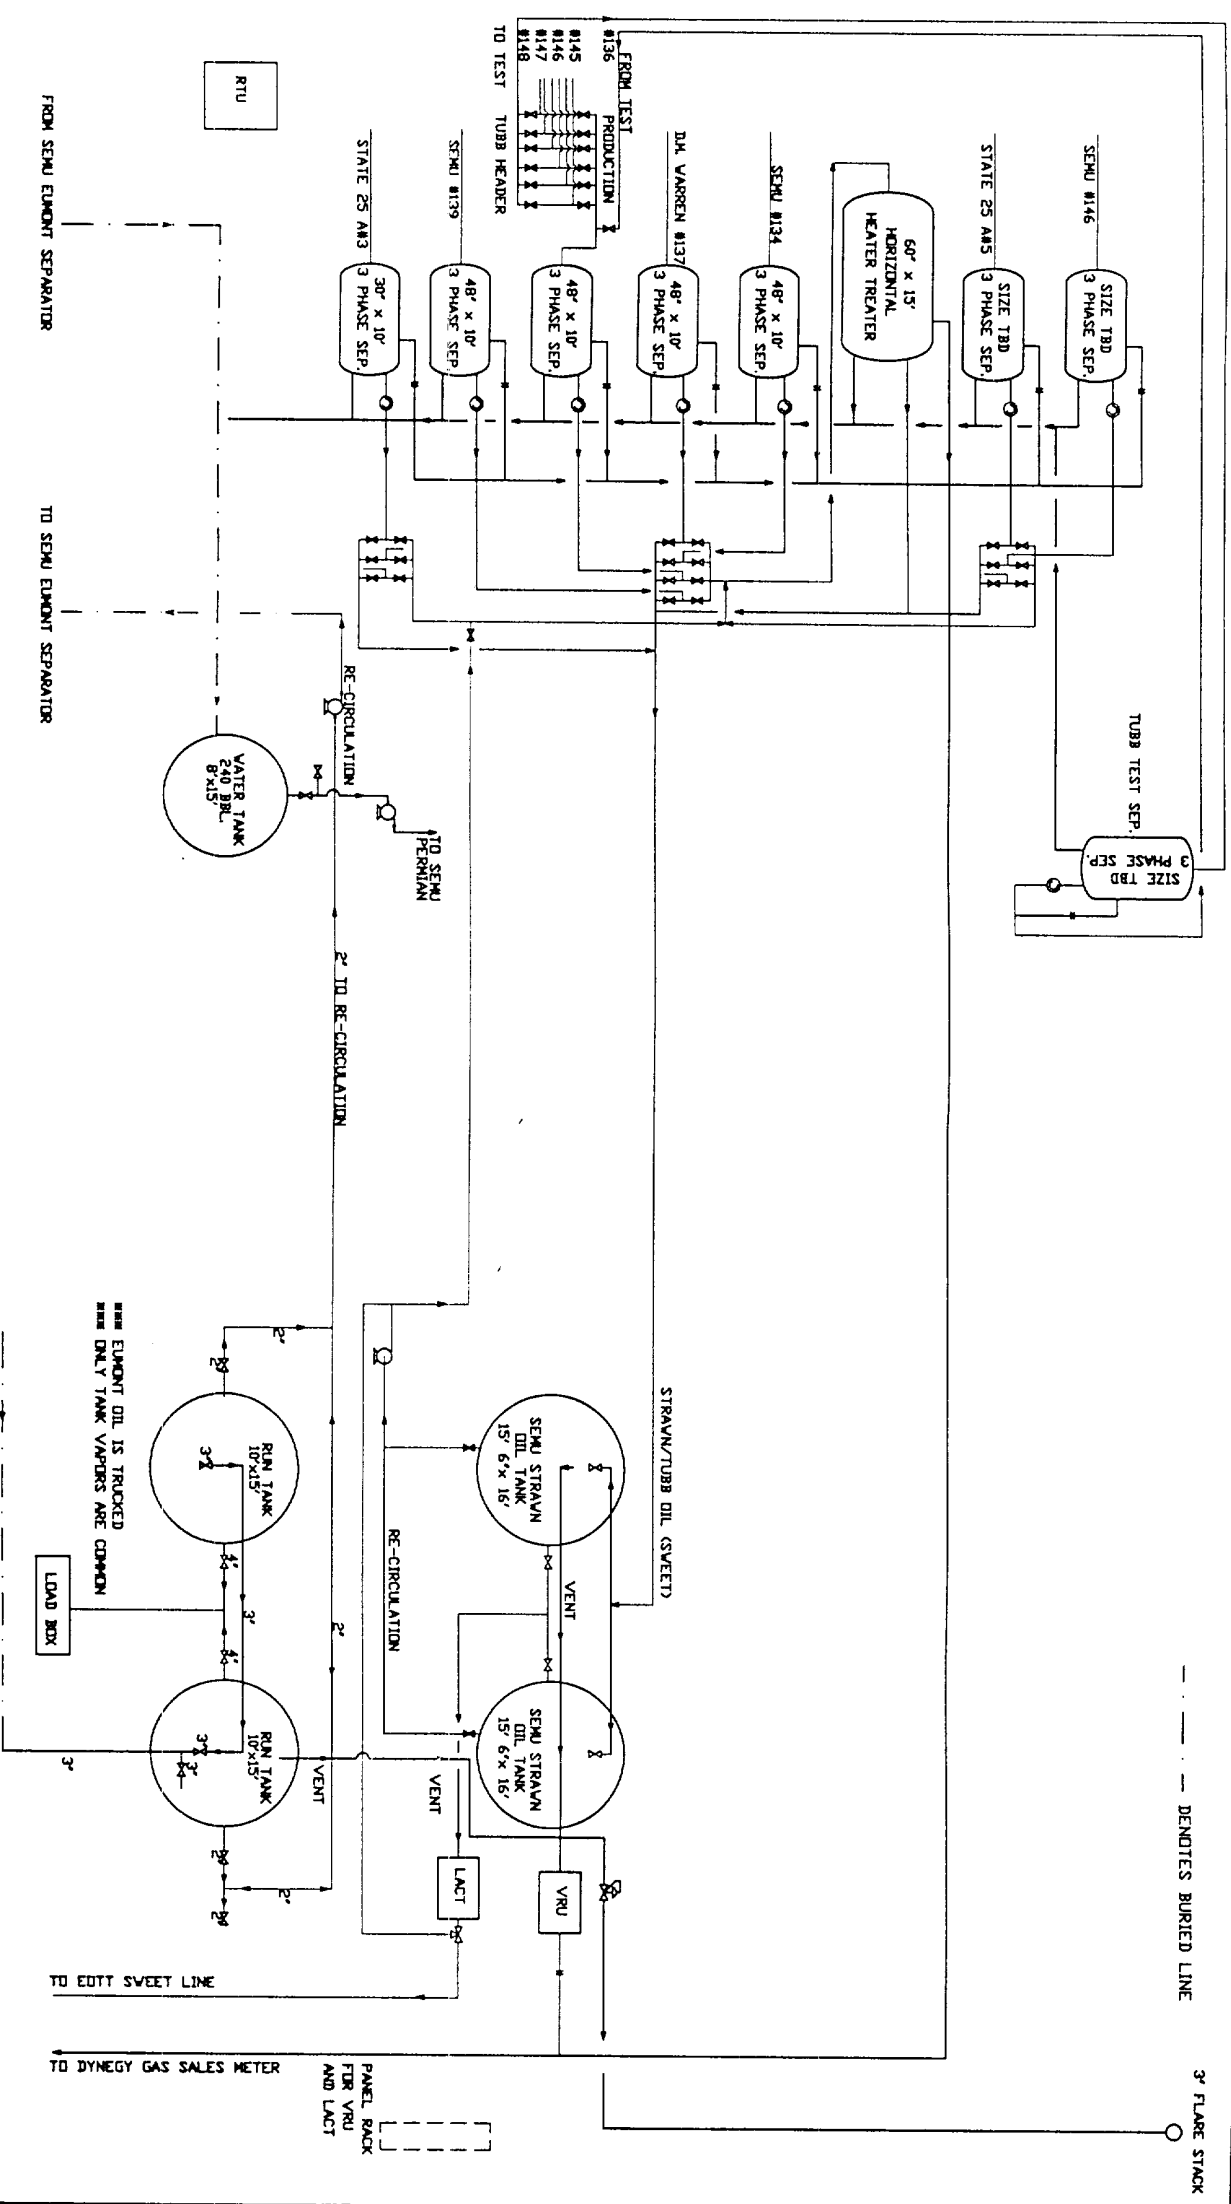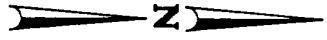

PIPING LEGEND

— GAS

— OIL

— WATER

— EMULSION

THIS FACILITY IS IN COMPLIANCE WITH CONOCO INC. MIDLAND DIVISION SITE SECURITY PLAN. PLAN LOCATED AT: CONOCO INC. OFFICE 10 DESTA DRIVE WEST MIDLAND, TEXAS 79705

VALVE LEGEND: POSITION/MODE

1. CLOSE/SALE

2. OPENED/PRODUCTION

3. CLOSED/PRODUCTION

4. OPEN/PRODUCTION

REVISIONS				REVISIONS			
NO.	DESCRIPTION	DATE	BY	NO.	DESCRIPTION	DATE	BY
1	REVISED FOR NEW STRAWN	6/17/99	JSG				
2	REVISED FOR NEW VALVE	2/14/00	JSG				
3	REVISED FOR NEW VALVE	11/1/00	JSG				

DATE: 11/1/00

DRAWN BY: J. GILLIANT

CHECKED BY: SAME

APPROVED BY: SAME

SCALE: NOT TO SCALE


CONOCO

EPNGNA MIDLAND DIVISION

SEMU STRAWN TANK BATT. LEA COUNTY, NEW MEXICO UNIT G-25-T20S-R37E

FED. LEASE NO.

DRAWING NO. SEMU STRAWN TANK BATTERY NORTH 100

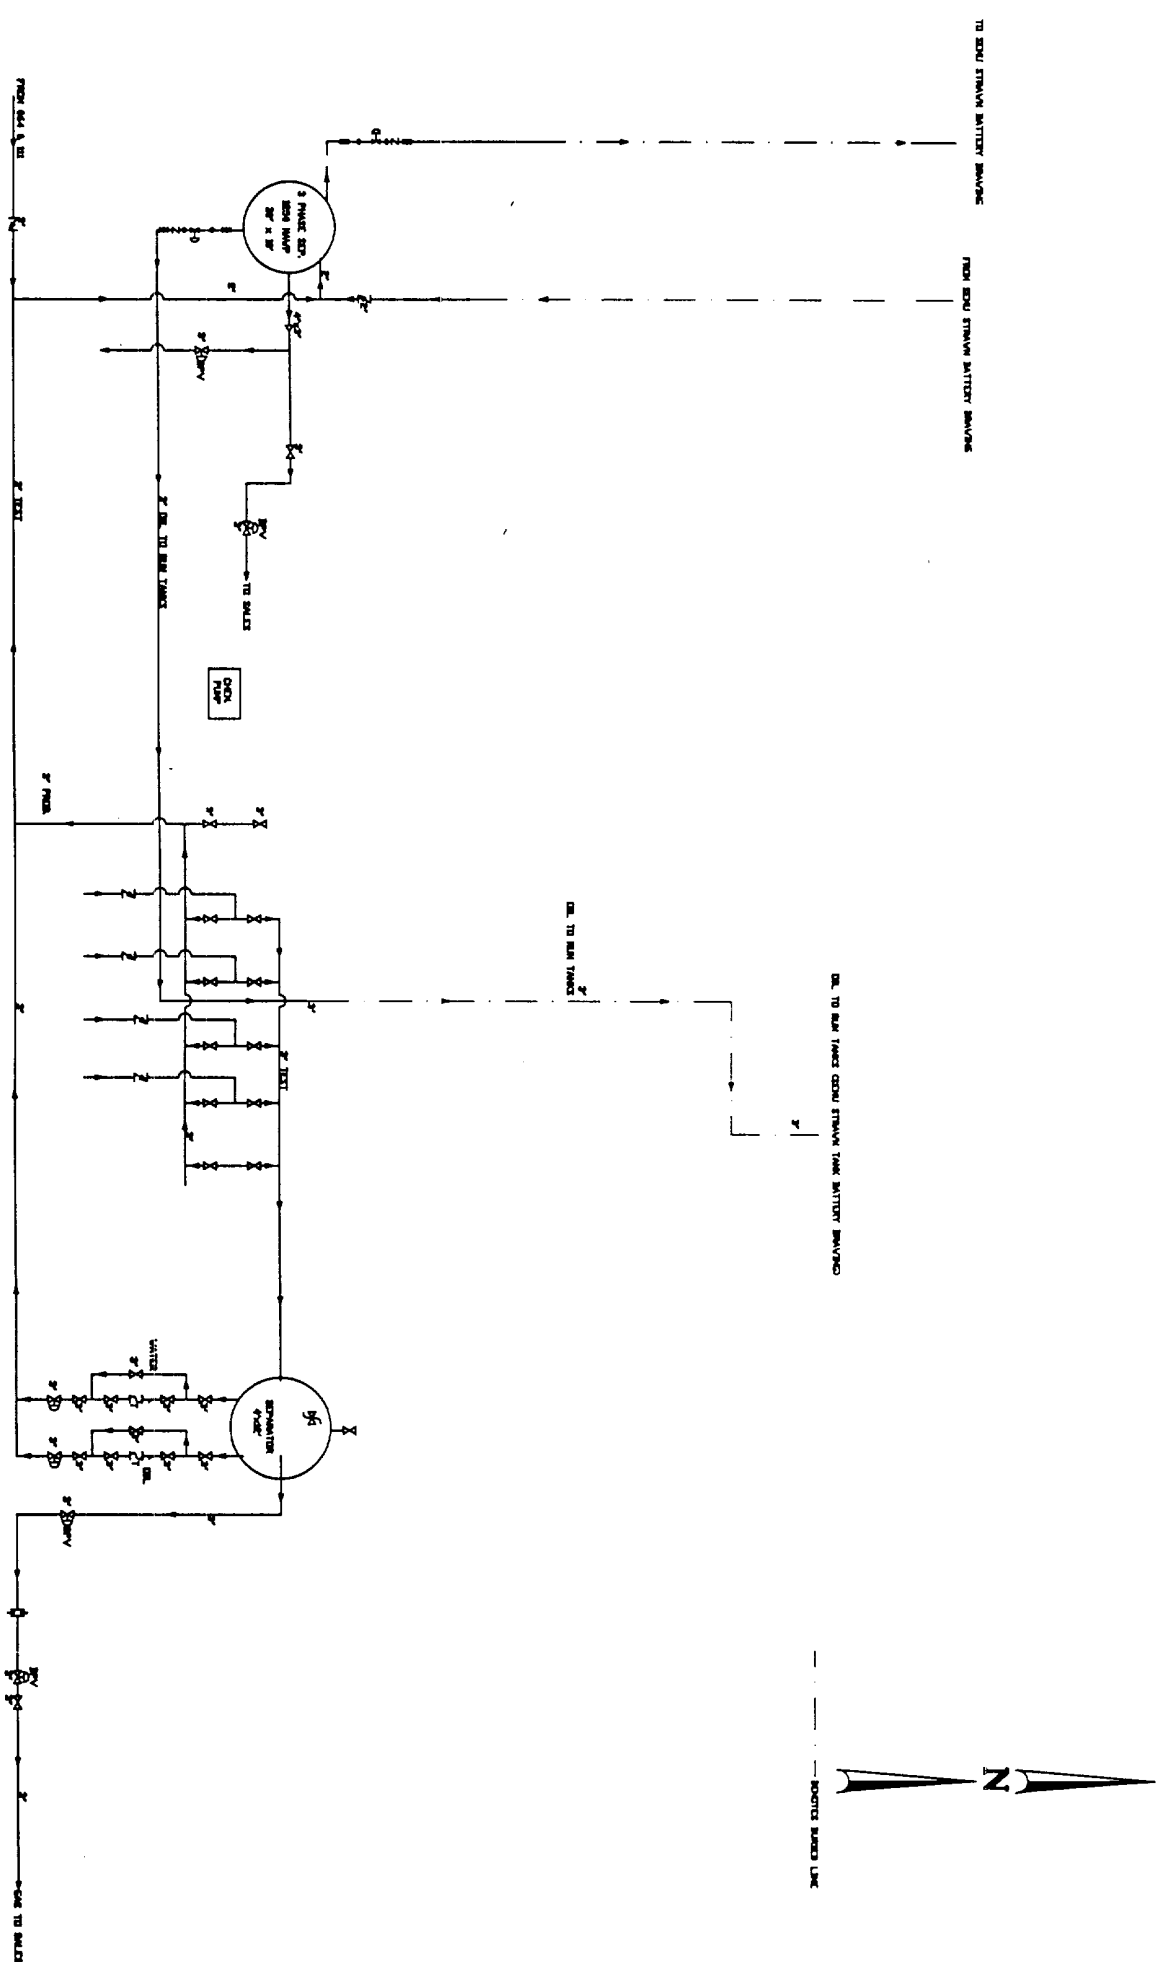

PIPING LEGEND		THIS FACILITY IS IN COMPLIANCE WITH CONOCO INC. MIDLAND DIVISION SITE SECURITY PLAN. PLAN LOCATED AT: CONOCO INC. OFFICE 10 DESTA DRIVE WEST MIDLAND, TEXAS 79703		VALVE LEGEND, POSITION/MODE		REVISITONS				REVISITONS				DATE: MARCH 23, 1987		CONOCO EPNA MIDLAND DIVISION	
---	GAS	1.	CLOSE/SALE	NO.	DESCRIPTION	DATE	BY	NO.	DESCRIPTION	DATE	BY	DRAWN BY: SHAWNA BIRD	DESIGN BY: ?	SEMU EUMONT TANK BATT, LEA COUNTY, NEW MEXICO		FED. LEASE NO. TR1148	
---	DIL	2.	OPEN/SALE	1	DIFFERENCE	00/00	JSG							UNIT G-25-1205-R37E			
---	WATER	3.	CLOSED/PRODUCTION	2	REPLACE TREATER WITH SEPARATOR	1/17/00	JSG										
---	CIRCULATING	4.	OPEN/PRODUCTION	3	NOTE TANKS TO STRAIN BATTERY	11/1/00	JSG										
---	MIXTURE LINE/VESSEL																
---	VAPOR RECOVERY																
---	EXTRA																

DISTRICT II

511 South First, Artesia, NM 88210

DISTRICT III

1090 Elia Branch Rd., Artesia, NM 87410

DISTRICT IV

2040 South Pacheco, Santa Fe, NM 87505

Energy, Minerals and Natural Resources Department

Submit to Appropriate District Office

State Lease - 4 Copies

Fee Lease - 3 Copies

OIL CONSERVATION DIVISION

2040 South Pacheco

Santa Fe, New Mexico 87505

☐ AMENDED REPORT

WELL LOCATION AND ACREAGE DEDICATION PLAT

API Number	Pool Code	Pool Name
Property Code	Property Name STATE "25"	Well Number 5
OGED No.	Operator Name CONOCO INC.	Elevation 3505'

Surface Location

UL or lot No.	Section	Township	Range	Lot Idn	Feet from the	North/South line	Feet from the	East/West line	County
P	25	20 S	37 E		795	EAST	695	SOUTH	LEA

Bottom Hole Location If Different From Surface

UL or lot No.	Section	Township	Range	Lot Idn	Feet from the	North/South line	Feet from the	East/West line	County

Dedicated Acres	Joint or Infill	Consolidation Code	Order No.

NO ALLOWABLE WILL BE ASSIGNED TO THIS COMPLETION UNTIL ALL INTERESTS HAVE BEEN CONSOLIDATED
OR A NON-STANDARD UNIT HAS BEEN APPROVED BY THE DIVISION

				OPERATOR CERTIFICATION I hereby certify that the information contained herein is true and complete to the best of my knowledge and belief.	
				Signature _____ Printed Name _____ Title _____ Date _____	
				SURVEYOR CERTIFICATION I hereby certify that the well location shown on this plat was plotted from field notes of actual surveys made by me or under my supervision and that the same is true and correct to the best of my belief.	
				September 28, 2000 Date Surveyed _____ Signature _____ Professional Surveyor No. 7977 Certificate No. 0485 BARN SURVEYS	
LAT - N32°32'18.6" LONG - W103°11'55.6"					

JUSTIFICATION

Conoco, Inc.

State "25-A", Well #5

Section 25, T20S, R37E, 795' FEL & 695' FSL

Lea County, New Mexico

Conoco, Inc. proposes to produce the State "25-A", Well #5 into its own separator. The production separator will have a positive displacement meter that will measure the oil continuously. The gas will be measured with an orifice meter. The oil production will be allocated based upon the summation of net oil production from the State "25-A", Well #5 separator, relative to the SEMU Strawn Battery LACT sales meter. The gas will be allocated based upon the summation of net gas production from the State "25-A", Well #5, relative to the SEMU Strawn battery gas sales meter.

The gravity of the Strawn completions going into the SEMU Strawn battery is 41 degrees API – sweet crude. The Tubb-Drinkard completions which produce into this battery have a gravity of 37.6 – sweet crude.

The royalty and working interest (percentages) owners are not identical. The ownership is as specified in the Tubb Participating Area and Strawn Participating Area as approved by the Bureau of Land Management. The variance of royalty ownership between the State "25-A", Well #3 and Well #5 is as specified in the attached "Working Interest Owners" and "Royalty Interest Owners" statement.

Conoco, Inc.
State "25-A", Well #5, API # 30 025 35156
Section 25, T20S, R37E, Lea County, NM

Working Interest Owners:

Conoco, Inc.
10 Desta Dr., Suite 100W
Midland, TX 79705-4500

Chevron USA, Inc.
P.O. Box 1635
Houston, TX 77251

Arco Permian
P.O. Box 1610
Midland, TX 79702

Royalty Interest Owners:

Listing attached. The Conoco, Inc., State "25-A", Well #3 royalty ownership is 100% the State of New Mexico in the Tubb & Strawn pools. The State "25-A", Well #5 royalty ownership is 1/2 (one-half) Southeast Monument Participating Area – Minerals Mgt. Service, Onshore Federal, P.O. Box 5810, Denver, CO 80217-5810 and 1/2 (one-half) the State of New Mexico in the Strawn pool. In the event of a Tubb completion the royalty ownership in Well #5 is 100% the State of New Mexico.

State "25-A" = 100% State of New Mexico Royalty in Tubb
 #5 = 1/2 SEMU Unit royalty + 1/2 State of New Mexico Royalty in Strawn

RPT NO: B8075-01
 JOB NO: JH61192

CURRENT OWNERSHIP PAY LIST

RUN DATE: 10/02/2000
 RUN TIME: 21.32.27
 PREPARED BY: SUE HARRIS

RSC(LEASE/TRACT/POD/WEILL): 6029250 3
 STATE: 32 NEW MEXICO
 COUNTY: 025 LEA

TRACT ALLOCATION OIL = 0.2000000
 GAS = 0.2000000

SEC/TOWNSHIP /RANGE
 025 20S 37E

QTR/QTR/QTR LOT DESCRIPTION REMARKS
 N2 NE AS TO PRODUCTION FROM THE STRAWN FORMATION IN THE INITIAL STRAWN PARTICIPATING AREA.

OWNER NUMBER	SSN/TAX ID	NAME AND ADDRESS	PROD TYPE	INTEREST	DECIMAL	TYPE	PAY STATUS
03744300-99	94-6054137	BETTY KYLE DRESSEN IRREVOCABLE TRUST OF 12-23-59 INGRID DRESSEN POMELL TRUSTEE PO BOX 1665 LOS ALTOS CA 94023-1665	GAS OIL	0.0010000 0.0010000	OIL GAS	OIL GAS	PY PAY PY PAY
08608500-33	13-5562976	BOYS & GIRLS CLUBS OF AMERICAN NATIONAL HEADQUARTERS 1230 W PEACHTREE ST NH ATLANTA GA 30309-3404	GAS OIL	0.0010000 0.0010000	OIL GAS	OIL GAS	PY PAY PY PAY
14515300-17	94-6513116	BETTY M DRESSEN REV TR BETTY M DRESSEN TRUSTEE PO BOX 817 LOS ALTOS CA 94023-0817	GAS OIL	0.0012500 0.0012500	OIL GAS	OIL GAS	PY PAY PY PAY
14613600-04	25-0527925	CHEVRON USA INC PO BOX 840392 DALLAS TX 75284-0592	GAS OIL	0.2187500 0.2187500	WT WT	WT WT	TY N/PY PY PAY
10111200-06	467-35-6348	MOLLY M AZOPARDI PO BOX 620 MEMBERLEY TX 78676-0620	GAS OIL	0.0016666 0.0016666	OIL OIL	OIL OIL	PY PAY PY PAY
23720550-13	561-72-1291	EDWARD DRESSEN JR P O BOX 416 LOS ALTOS CA 94023-0416	GAS OIL	0.0001500 0.0001500	OIL OIL	OIL OIL	PY PAY PY PAY
24971900-14	04-6038176	ELKS NATL FOUNDATION JIM O'KELLEY DIRECTOR 2750 N LAKEVIEW AVE CHICAGO IL 60614-1842	GAS OIL	0.0010000 0.0010000	OIL OIL	OIL OIL	PY PAY PY PAY

Post-It® Fax Note 7671

Date 10-3	# of pages 8
To Charlie	From Sue
Co./Dept.	Co.
Phone #	Phone #
Fax # 644-6536	Fax #

RPT NO: B8075-01
JOB NO: JH61192

CURRENT OWNERSHIP PAY LIST

RUN DATE: 10/02/2000 PAGE: 2
RUN TIME: 21.32.27
PREPARED BY: SUE HARRIS

RSC(LEASE/TRACT/POOL/CELL): 6029250

3 SENE STRAM

TRACT ALLOCATION OIL = 0.2000000

25700500-70

05-0276472

✓ ETZ OIL PROPERTIES LTD
PO BOX 35
PAYSON AZ 85547-0035

GAS 0.0025000 ORI
OIL 0.0025000 ORI

PY PAY
PY PAY

25700600-69

75-6249467

✓ GEORGE H ETZ SR TRUST
GEORGE H ETZ JR TRUSTEE
1105 KANAKISMA
MCALLEN TX 78504-3519

GAS 0.0025000 ORI
OIL 0.0025000 ORI

PY PAY
PY PAY

37044400-21

560-73-5205

✓ CECIL BOND KYTE
PO BOX 30866
SANTA BARBARA CA 93130-0866

GAS 0.0012500 ORI
OIL 0.0012500 ORI

PY PAY
PY PAY

44344466-17

75-6260352

✓ BOYER/COLEMAN/SPLITER
COLLECTION TR M
C/O BANK OF AMERICA NA
TRUSTEE
PO BOX 040738
DALLAS TX 75204-0738

GAS 0.0300000 ORI
OIL 0.0300000 ORI

PY PAY
PY PAY

50002501-13

77-6146815

✓ DAVID BOND KYTE 1997 TR
DAVID N YAGER
SUCCESSOR TRUSTEE
PO BOX 576
SANTA BARBARA CA 93102-0576

GAS 0.0012500 ORI
OIL 0.0012500 ORI

PY PAY
PY PAY

52262000-68

525-62-3082

✓ TIMOTHY T LEONARD
PO BOX 2625
EAGLE PASS TX 76053-2625

GAS 0.0016667 ORI
OIL 0.0016667 ORI

PY PAY
PY PAY

55541800-35

525-36-3180

✓ LEONARD TRUST
ROBERT J LEONARD TRUSTEE
PO BOX 400
ROSMELL MN 56202-0400

GAS 0.0016667 ORI
OIL 0.0016667 ORI

PY PAY
PY PAY

64301202-31

23-0371610

✓ ATLANTIC RICHFIELD CO
PO BOX 910355
DALLAS TX 75391-0355

GAS 0.2167500 HI
OIL 0.2167500 HI

PY PAY
PY PAY

64945700-86

65-0125610

✓ NEW MEXICO BOYS RANCH
INC
BUSINESS OFFICE
6209 HENDRIX NE
ALBUQUERQUE NM 87110-1334

GAS 0.0010000 ORI
OIL 0.0010000 ORI

PY PAY
PY PAY

DIVISION OF INTEREST SENT TO YOU AS A COURTESY WITH THE UNDERSTANDING THAT
CONOCO INC. CANNOT BE RESPONSIBLE IF YOU SHOULD RELY ON SAME TO YOUR DETRIMENT.
PAY: DISBURSEMENTS AUTHORIZED; N/PY; NON-PAY, TITLE INFORMATION ONLY; MOTO; SEE EXPLANATION ABOVE

RPT NO: 86075-01
JOB NO: J061192

CURRENT OWNERSHIP PAY LIST

RUN DATE: 10/02/2000 PAGE: 3
RUN TIME: 21.32.27
PREPARED BY: SUE HARRIS

RSC(LEASE/TRACT/POOL/WEILL): 6929250

3 SEBU STRAMN

TRACT ALLOCATION OIL = 0.2000800

71205000-82 552-70-5170

INGRID POWELL
P O BOX 416
LOS ALTOS

CA 94023-0416

GAS 0.0001500 ORI GAS = 0.2000800
OIL 0.0001500 ORI PV PAY
PV PAY

73409500-61

85-6000642

UNIVERSITY OF NEW MEXICO
UNM PRE-AUDIT DEPT
85-6000642
SCHOLES HALL RM 8251
ALBUQUERQUE NM 87131-5011

GAS 0.0010000 ORI PV PAY
OIL 0.0010000 ORI PV PAY

80690000-78

41-0696908

SHATTUCK-ST MARYS SCHOOL
P O BOX 218
FARIBAULT MN 55021-0218

GAS 0.0010000 ORI PV PAY
OIL 0.0010000 ORI PV PAY

82779900-56

561-23-4263

CECILE MARIE DRESSEN
P O BOX 864
REPER CA 95366-0664

GAS 0.0001140 ORI PV PAY
OIL 0.0001140 ORI PV PAY

95235000-96

85-0113542

WESTERN MINERAL DEED
ASSOC
C/O CITY BANK
PO BOX 5060
LUBBOCK TX 79408-5060

GAS 0.0250000 ORI PV PAY
OIL 0.0250000 ORI PV PAY

99997900-16

53-0196956

MINERALS MGT SERVICE
ONSHORE FEDERAL M17565
P O BOX 5010
DENVER CD 80217-5610

GAS 0.0500000 RI PV PAY
OIL 0.0500000 RI PV PAY

99999900-74

73-0196000

COMOCO

74603-0001

GAS 0.4375000 WI PV PAY
OIL 0.4375000 WI PV PAY

TOTAL GAS ----> 1.0000000
TOTAL OIL ----> 1.0000000

DIVISION OF INTEREST SENT TO YOU AS A COURTESY WITH THE UNDERSTANDING THAT
CONOCO INC. CANNOT BE RESPONSIBLE IF YOU SHOULD RELY ON SAME TO YOUR DETRIMENT.
PAY, DISBURSEMENTS AUTHORIZED; N/PY, NON-PAY, TITLE INFORMATION ONLY; HOLD: SEE EXPLANATION ABOVE

RPT NO: B8075-01
JOB NO: JN6119Z

CURRENT OWNERSHIP PAY LIST

RUN DATE: 10/02/2000 PAGE: 1
RUN TIME: 21.32.27
PREPARED BY: SUE HARRIS

RSC(LEASE/TRACT/RODL/CELL): 6029250 6 SENU STRAWN
STATE: 32 NEW MEXICO COUNTY: 025 LEA

TRACT ALLOCATION OIL = 0.4000000
GAS = 0.4000000

SEC/TOWNSHIP /RANGE QTR/QTR/QTR LOT DESCRIPTION REMARKS
025 205 37E N2 SE
025 205 37E S2 NE

DESCRIPTION: AS TO PRODUCTION FROM THE STRAWN FORMATION IN THE INITIAL STRAWN PARTICIPATING AREA.

OWNER NUMBER	SEN/TAX ID	NAME AND ADDRESS	PROD TYPE	INTEREST	DECIMAL	TYPE	PAY STATUS
03744300-99	94-6054137	BETTY KYLE DRESSSEN IRREVOCABLE TRUST OF 12-23-58 ANDRIO DRESSSEN POMELL TRUSTEE PO BOX 1665 LOS ALTOS CA 94023-1665	GAS DIL	0.0010000 0.0037620	0.0037620	ORI ORI	PY PAY PY PAY
06608500-33	13-5562976	BOYS & GIRLS CLUBS OF AMERICAN NATIONAL HEADQUARTERS 1230 W PEACHTREE ST NW ATLANTA GA 30309-3404	GAS DIL	0.0010000 0.0010000	0.0010000	ORI ORI	PY PAY PY PAY
14515300-17	94-6513116	BETTY M DRESSSEN REV TR BETTY M DRESSSEN TRUSTEE PO BOX 817 LOS ALTOS CA 94023-0817	GAS DIL	0.0056250 0.0056250	0.0056250	ORI ORI	PY PAY PY PAY
14613600-84	25-0527925	CHEVRON USA INC PO BOX 840592 DALLAS TX 75284-0592	GAS DIL	0.2187500 0.2187500	0.2187500	WT WT	TY N/PY PY PAY
18111200-06	467-35-6348	HOLLY M AZOPARDI PO BOX 620 WINNERLEY TX 78676-0620	GAS DIL	0.0036666 0.0036666	0.0036666	ORI ORI	PY PAY PY PAY
23228550-13	561-72-1291	EDWARD DRESSSEN JR P O BOX 416 LOS ALTOS CA 94023-0416	GAS DIL	0.0006750 0.0006750	0.0006750	ORI ORI	PY PAY PY PAY
24971900-14	04-6038176	ELKS HALL FOUNDATION JIM O'KEEFEY DIRECTOR 2750 N LAKEVIEW AVE CHICAGO IL 60614-1642	GAS DIL	0.0010000 0.0010000	0.0010000	ORI ORI	PY PAY PY PAY

DIVISION OF INTEREST SENT TO YOU AS A COURTESY WITH THE UNDERSTANDING THAT
CONDOCO INC. CANNOT BE RESPONSIBLE IF YOU SHOULD RELY ON SAME TO YOUR DETRIMENT.

PAY: DISBURSEMENTS AUTHORIZED; W/PY: NON-PAY; TITLE INFORMATION ONLY; W/PY: SEE TRACT ATTACHED GROUP

RPT NO: B8075-01
JOB NO: JN62192

CURRENT OWNERSHIP PAY LIST

RUN DATE: 10/02/2000 PAGE: 2
RUN TIME: 21.32.27
PREPARED BY: SUE HARRIS

RSC(LEASE/TRACT/POOL/CELL): 68292250

	6	SENU STRAWN	TRACT ALLOCATION	OIL = 0.4000000
25700500-70	ETZ OIL PROPERTIES LTD PO BOX 35 PAYSON	AZ 05547-0035	SAS 0.0037500 ORI OIL 0.0037500 ORI	PY PAY PY PAY
25700600-69	GEORGE H ETZ SR TRUST GEORGE H ETZ JR TRUSTEE 1105 XANTHESMA MCALLEN	TX 70504-3519	SAS 0.0037500 ORI OIL 0.0037500 ORI	PY PAY PY PAY
37044400-21	CECIL BOND KYTE PO BOX 30864 SANTA BARBARA	CA 93130-0864	SAS 0.0056250 ORI OIL 0.0056250 ORI	PY PAY PY PAY
44344466-17	BOYER/COLEMAN/SPLITER COLLECTION TR M1 C/O BANK OF AMERICA NA TRUSTEE PO BOX 860738 DALLAS	TX 75204-0738	SAS 0.0200000 ORI OIL 0.0200000 ORI	PY PAY PY PAY
50892501-13	DAVID BOND KYTE 1997 TR DAVID H YAGER SUCCESSOR TRUSTEE PO BOX 576 SANTA BARBARA	CA 93102-0576	SAS 0.0056250 ORI OIL 0.0056250 ORI	PY PAY PY PAY
52262000-68	TIMOTHY T LEONARD PO BOX 2625 EAGLE PASS	TX 79853-2625	SAS 0.0016667 ORI OIL 0.0016667 ORI	PY PAY PY PAY
55541800-35	LEONARD TRUST ROBERT J LEONARD TRUSTEE PO BOX 400 ROSWELL	NM 88202-0400	SAS 0.0016667 ORI OIL 0.0016667 ORI	PY PAY PY PAY
64301202-31	ATLANTIC RICHFIELD CO PO BOX 910355 DALLAS	TX 75391-0355	SAS 0.2187500 MI OIL 0.2187500 MI	PY PAY PY PAY
64945700-86	NEW MEXICO BOYS RANCH INC BUSINESS OFFICE 6209 HENDRIX NE ALBUQUERQUE	NM 87110-1334	SAS 0.4010000 ORI OIL 0.4010000 ORI	PY PAY PY PAY

DIVISION OF INTEREST SENT TO YOU AS A COURTESY WITH THE UNDERSTANDING THAT
CONDOCO INC. CANNOT BE RESPONSIBLE IF YOU SHOULD RELY ON SAME TO YOUR DETRIMENT.
PAY: DISBURSEMENTS AUTHORIZED; N/PY: NON-PAY. TITLE INFORMATION ONLY. V. M. N. ETC. CREDIT ADVISORY ABOVE

RPT NO: B0075-01
JOB NO: JN6119Z

CURRENT OWNERSHIP PAY LIST

RUN DATE: 10/02/2000 PAGE: 3
RUN TIME: 21.32.27
PREPARED BY: SUE HARRIS

RSC(LEASE/TRACT/PODL/WEILL):	6	SEND STAMN	TRACT ALLOCATION	DIL = 0.4000000
71205000-02	INGRID POWELL P O BOX 416 LOS ALTOS	CA 94023-0416	GAS 0.0006750 ORI OIL 0.0006750 ORI	PY PAY PY PAY
73409500-61	UNIVERSITY OF NEW MEXICO UHM PNE-AUDIT DEPT 05-6000642 SCHOLES HALL RM W251 ALBUQUERQUE	NM 87131-3011	GAS 0.0010000 ORI OIL 0.0010000 ORI	PY PAY PY PAY
80400000-70	SHATTUCK-ST NARYS SCHOOL P O BOX 218 PARIBAUT	NH 05021-0218	GAS 0.0010000 ORI OIL 0.0010000 ORI	PY PAY PY PAY
82779900-56	CECILE MARIE DRESSER PO BOX 864 RIPON	CA 95366-0864	GAS 0.0005130 ORI OIL 0.0005130 ORI	PY PAY PY PAY
95235000-96	WESTERN MINERAL DEED ASSOC C/O CITY BANK PO BOX 5060 LUBBOCK	TX 79408-5060	GAS 0.0250000 ORI OIL 0.0250000 ORI	PY PAY PY PAY
99979900-18	MINERALS MGT SERVICE ONSHORE FEDERAL M17555 P O BOX 5810 DENVER	CO 80217-5810	GAS 0.0500000 RI OIL 0.0500000 RI	PY PAY PY PAY
99999900-74	CONOCO	74603-0001	GAS 0.4375000 WI OIL 0.4375000 WI	PY PAY PY PAY
TOTAL GAS ---->			1.0000000	
TOTAL OIL ---->			1.0000000	

DIVISION OF INTEREST SENT TO YOU AS A COURTESY WITH THE UNDERSTANDING THAT
CONOCO INC. CANNOT BE RESPONSIBLE IF YOU SHOULD RELY ON SAME TO YOUR DETRIMENT.
PAY: DISBURSEMENTS AUTHORIZED; R/PY: NON-PAY, TITLE INFORMATION ONLY; HOLD: SEE EXPLANATION ABOVE

RPT NO: B0075-01
JOB NO: JN6119Z

CURRENT OWNERSHIP PAY LIST

RUN DATE: 10/02/2000 PAGE: 1
RUN TIME: 21.32.27
PREPARED BY: SUE HARRIS

RSC/LEASE/TRACT/POOL/CELL: 6829250 10 SENS STRAIN
STATE: 32 NEW MEXICO COUNTY: 025 LEA

SEC/TOWNSHIP /RANGE
030 20S 34E

QTR/QTR/QTR LOT DESCRIPTION REMARKS
N2 S2

DESCRIPTION: AS TO PRODUCTION FROM THE STRAIN FORMATION IN THE INITIAL STRAIN
PARTICIPATING AREA.

TRACT ALLOCATION OIL = 0.4000000
GAS = 0.4000000

OWNER NUMBER	SSN/TAX ID	NAME AND ADDRESS	PROD TYPE	INTEREST	DECIMAL	TYPE	PAY STATUS
08608500-33	13-5562976	BOYS & GIRLS CLUBS OF AMERICAN NATIONAL HEADQUARTERS 1230 W PEACHTREE ST NW ATLANTA GA 30309-3404	OIL	0.0007500	OIL	OIL	PY PAY
14613600-84	25-0527925	CHEVRON USA INC PO BOX 840592 DALLAS TX 75284-0592	GAS	0.2187500	HI	TV N/PY	PY PAY
16111200-06	467-35-6348	HOLLY N AZOPARDI PO BOX 620 HENDERLEY TX 78676-0620	GAS	0.0012500	OIL	PY PAY	PY PAY
24971900-14	04-6038176	EKKS NATL FOUNDATION JIM O'KEILEY DIRECTOR 2750 N LAKEVIEW AVE CHICAGO IL 60614-1842	GAS	0.0007500	OIL	PY PAY	PY PAY
43968300-05	75-6408357	CHLOE BLAIR TRUST MIKE FLOYD TRUSTEE BOX 864 BORGER TX 79008-0864	GAS	0.0375000	OIL	PY PAY	PY PAY
44344466-17	75-6260352	BOYER/COLEMAN/SPLITLER COLLECTION TR BY C/O BANK OF AMERICA NA TRUSTEE PO BOX 840736 DALLAS TX 75284-0736	GAS	0.0360000	OIL	PY PAY	PY PAY
52262000-68	525-62-3082	TIMOTHY T LEONARD PO BOX 2625 EAGLE PASS TX 78853-2625	GAS	0.0012500	OIL	PY PAY	PY PAY

DIVISION OF INTEREST SENT TO YOU AS A COUNTERSY WITH THE UNDERSTANDING THAT
CONOCO INC. CANNOT BE RESPONSIBLE IF YOU SHOULD RELY ON SAME TO YOUR DETRIMENT.

PAY: DISBURSEMENTS AUTHORIZED; N/PY: NON-PAY, TITLE INFORMATION ONLY; HOLD: SEE EXPLANATION ABOVE

RPT NO: B6075-01
JOB NO: JN61192

CURRENT OWNERSHIP PAY LIST

RUN DATE: 10/02/2000 PAGE: 2
RUN TIME: 21.32.27
PREPARED BY: SUE HARRIS

RSCILEASE/TRACT/POOL/WEILL: 6829250

10 SEMU STRAWN

TRACT ALLOCATION OIL = 0.4000000

55541800-35 525-36-3180

LEONARD TRUST
ROBERT J LEONARD TRUSTEE
PO BOX 900
KOSWELL NM 88202-0400

GAS 0.0012500 ORI
OIL 0.0012500 ORI
PY PAY
OAS = 0.4000000

66381202-31 25-037L610

ATLANTIC RICHFIELD CO
PO BOX 910355
DALLAS TX 75391-0355

GAS 0.2187500 NE
OIL 0.2187500 NE
PY PAY

64945700-86 85-0125610

NEW MEMCO BOYS RANCH
IHC
BUSINESS OFFICE
6209 MENDRIX NE
ALBUQUERQUE NM 87110-1354

GAS 0.0007500 ORI
OIL 0.0007500 ORI
PY PAY

73409500-61 85-6000642

UNIVERSITY OF NEW MEXICO
UNM PRE-AUDIT DEPT
85-6000642
SCHOLES HALL RM N251
ALBUQUERQUE NM 87131-3011

GAS 0.0007500 ORI
OIL 0.0007500 ORI
PY PAY

80498000-78 41-0696908

SHATTUCK-ST MARYS SCHOOL
P O BOX 218
FARIBAULT MN 55021-0218

GAS 0.0007500 ORI
OIL 0.0007500 ORI
PY PAY

99977900-18 53-0196958

MINERALS HOT SERVICE
ONSHORE FEDERAL #17555
P O BOX 8310
DENVER CO 80217-5610

GAS 0.0500000 RI
OIL 0.0500000 RI
PY PAY

99999900-74 73-0196000

CONOCO 74603-0001

GAS 0.4375000 WI
OIL 0.4375000 WI
PY PAY

TOTAL GAS ----> 1.0000000
TOTAL OIL ----> 1.0000000

DIVISION OF INTEREST SENT TO YOU AS A COURTESY WITH THE UNDERSTANDING THAT
CONOCO INC. CANNOT BE RESPONSIBLE IF YOU SHOULD RELY ON SAME TO YOUR DETRIMENT.
PAY: DISBURSEMENTS AUTHORIZED; N/PY: NON-PAY, TITLE INFORMATION ONLY; HOLD: SEE EXPLANATION ABOVE



**NEW MEXICO ENERGY, MINERALS
& NATURAL RESOURCES DEPARTMENT**

OIL CONSERVATION DIVISION
2040 South Pacheco Street
Santa Fe, New Mexico 87505
(505) 827-7131

**COMMINGLING ORDER PLC-158
3rd Amendment**

Conoco, Inc.
10 Desta Drive, Suite 100W
Midland, Texas 79705

Attention: Ms. Ann E. Ritchie

The above named company is hereby authorized to commingle North Hardy-Strawn (Oil - 96893), North Hardy Tubb-Drinkard (Oil - 96356), and Southeast Monument-Abo (Oil - 96764) Pool production from the following leases:

- Lease: SEMU Well No. 134 (Federal Lease No. LC-031695A)
Description: SW/4 of Section 30, Township 20 South, Range 38 East, NMPM;
- Lease: SEMU Well No. 135 (Federal Lease No. LC-031696A (Tract 1) and B-11349 (Tract 2))
Description: SE/4 of Section 25, Township 20 South, Range 37 East, NMPM;
- Lease: SEMU Well No. 136 and State "25-A" Well No. 3 (Federal Lease No. LC-031696A (Tract 1), B-230 (Tract 2) and E-1402 (Tract 3))
Description: SW/4 of Section 25, Township 20 South, Range 37 East, NMPM;
- Lease: DM Warren Well No. 137 (Federal Lease No. LC-031695A)
Description: SW/4 of Section 30, Township 20 South, Range 38 East, NMPM;
- Lease: SEMU Wells No. 145, 146, 147 and 148 (Federal Lease No. LC-031696-A (Tract 1))
Description: S/2 NW/4 of Section 25 and the E/2 SE/4 of Section 26, Township 20 South, Range 37 East, NMPM,

all located in Lea County, New Mexico.

Production shall be allocated to each lease by separately metering the production from each lease prior to commingling.

NOTE: This installation shall be installed and operated in accordance with the applicable provisions of Rule 309-B of the Division Rules and Regulations and the Division "Manual for the Installation and Operation of Commingling Facilities." It is the responsibility of the producer to notify the transporter of this commingling authority.


Amended Administrative Order PLC-158
Conoco. Inc.
April 17, 2000
Page 2

REMARKS: The commingled production shall be stored and measured at the SEMU Strawn common tank battery facility located in the SW/4 NE/4 (Unit G) of Section 25, Township 20 South, Range 37 East, NMPM, Lea County, New Mexico.

FURTHER: The operator shall notify the supervisor of the Hobbs district office prior to implementation of the commingling process.

PROVIDING: Like approval from the State Land Office and the U.S. Bureau of Land Management is also required.

DONE at Santa Fe, New Mexico, on this 17th day of April, 2000.

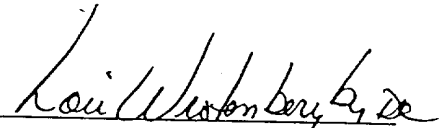
LORI WROTENBERY,
Division Director

LW/MWA/kv

cc: Oil Conservation Division – Hobbs
State Land Office – Oil & Gas Division
U.S. Bureau of Land Management - Carlsbad

CC: SHEAR, POWCA, COST ASST, FIELD, WATOR; FILE ROOM