

UNITED STATES
DEPARTMENT OF THE INTERIOR
BUREAU OF LAND MANAGEMENT

N.M. Oil Cons. Division
161 N. French Dr.
Hobbs, NM 88240

FORM APPROVED
Budget Bureau No. 1004-0135
Expires: March 31, 1993

SUNDRY NOTICES AND REPORTS ON WELLS

Do not use this form for proposals to drill or to deepen or reentry to a different reservoir.
Use "APPLICATION FOR PERMIT—" for such proposals

SUBMIT IN TRIPLICATE

1. Type of Well

☒ Oil Well ☐ Gas Well ☐ Other

2. Name of Operator

Conoco Inc

3. Address and Telephone No.

10 DESTA DR. STE. 100W, MIDLAND, TX 79705-4500 (915) 686-5580

4. Location of Well (Footage Sec., T. R. M. or Survey Description)

1650/5 + 2250/4

Sec. 14, T20S, R37E, K

5. Lease Designation and Serial No.

NM0557686

6. If Indian, Allottee or Tribe Name

7. If Unit or CA, Agreement Designation

8. Well Name and No.

SEMU #160

9. API Well No.

30-025-35583

10. Field and Pool, or Exploratory Area

Cass Penn (10450)

11. County or Parish, State

Lea, NM

CHECK APPROPRIATE BOX(S) TO INDICATE NATURE OF NOTICE, REPORT, OR OTHER DATA

TYPE OF SUBMISSION

- ☐ Notice of Intent
☒ Subsequent Report
☐ Final Abandonment Notice

TYPE OF ACTION

- ☐ Abandonment
☐ Recompletion
☐ Plugging Back
☐ Casing Repair
☐ Altering Casing
☒ Other Facility Diagram

- ☐ Change of Plans
☐ New Construction
☐ Non-Routine Fracturing
☐ Water Shut-Off
☐ Conversion to Injection
☐ Dispose Water

Note: Report results of multiple completion on Well Completion or Recompletion Report and Log form.)

13. Describe Proposed or Completed Operations (Clearly state all pertinent details, and give pertinent dates, including estimated date of starting any proposed work. If well is directionally drilled, give subsurface locations and measured and true vertical depths for all markers and zones pertinent to this work.)*

Facility diagram as requested by Patricia Hutchings of the Hobbs BLM office.

14. I hereby certify that the foregoing is true and correct

Signed

Reesa R. Wilkes

Title Regulatory Specialist

Date 3/7/02

(This space for Federal or State office use)

Approved by

(ORIG. SGD) DAVID R. GLASS

Title

Date

Conditions of approval

BLM(6), NMOC(1), SHEAR, PONCA, COST ASST, FIELD, FILE ROOM

Title 18 U.S.C. Section 1001 makes it a crime for any person knowingly and willfully to make to any department or agency of the United States any false, fictitious or fraudulent statements or representations as to any matter within its jurisdiction

*See Instruction on Reverse Side

RECEIVED


2002 MAR -3 AM 9:12
U.S. DEPT. OF JUSTICE
FEDERAL BUREAU OF INVESTIGATION

4/5 1 1/2

HI-100
HEATER TREATER
60" x 15'-0"
DESIGN PRESSURE: 75 PSIG @ 150 ° F


FWKO
FUTURE

F-100
FLARE STACK

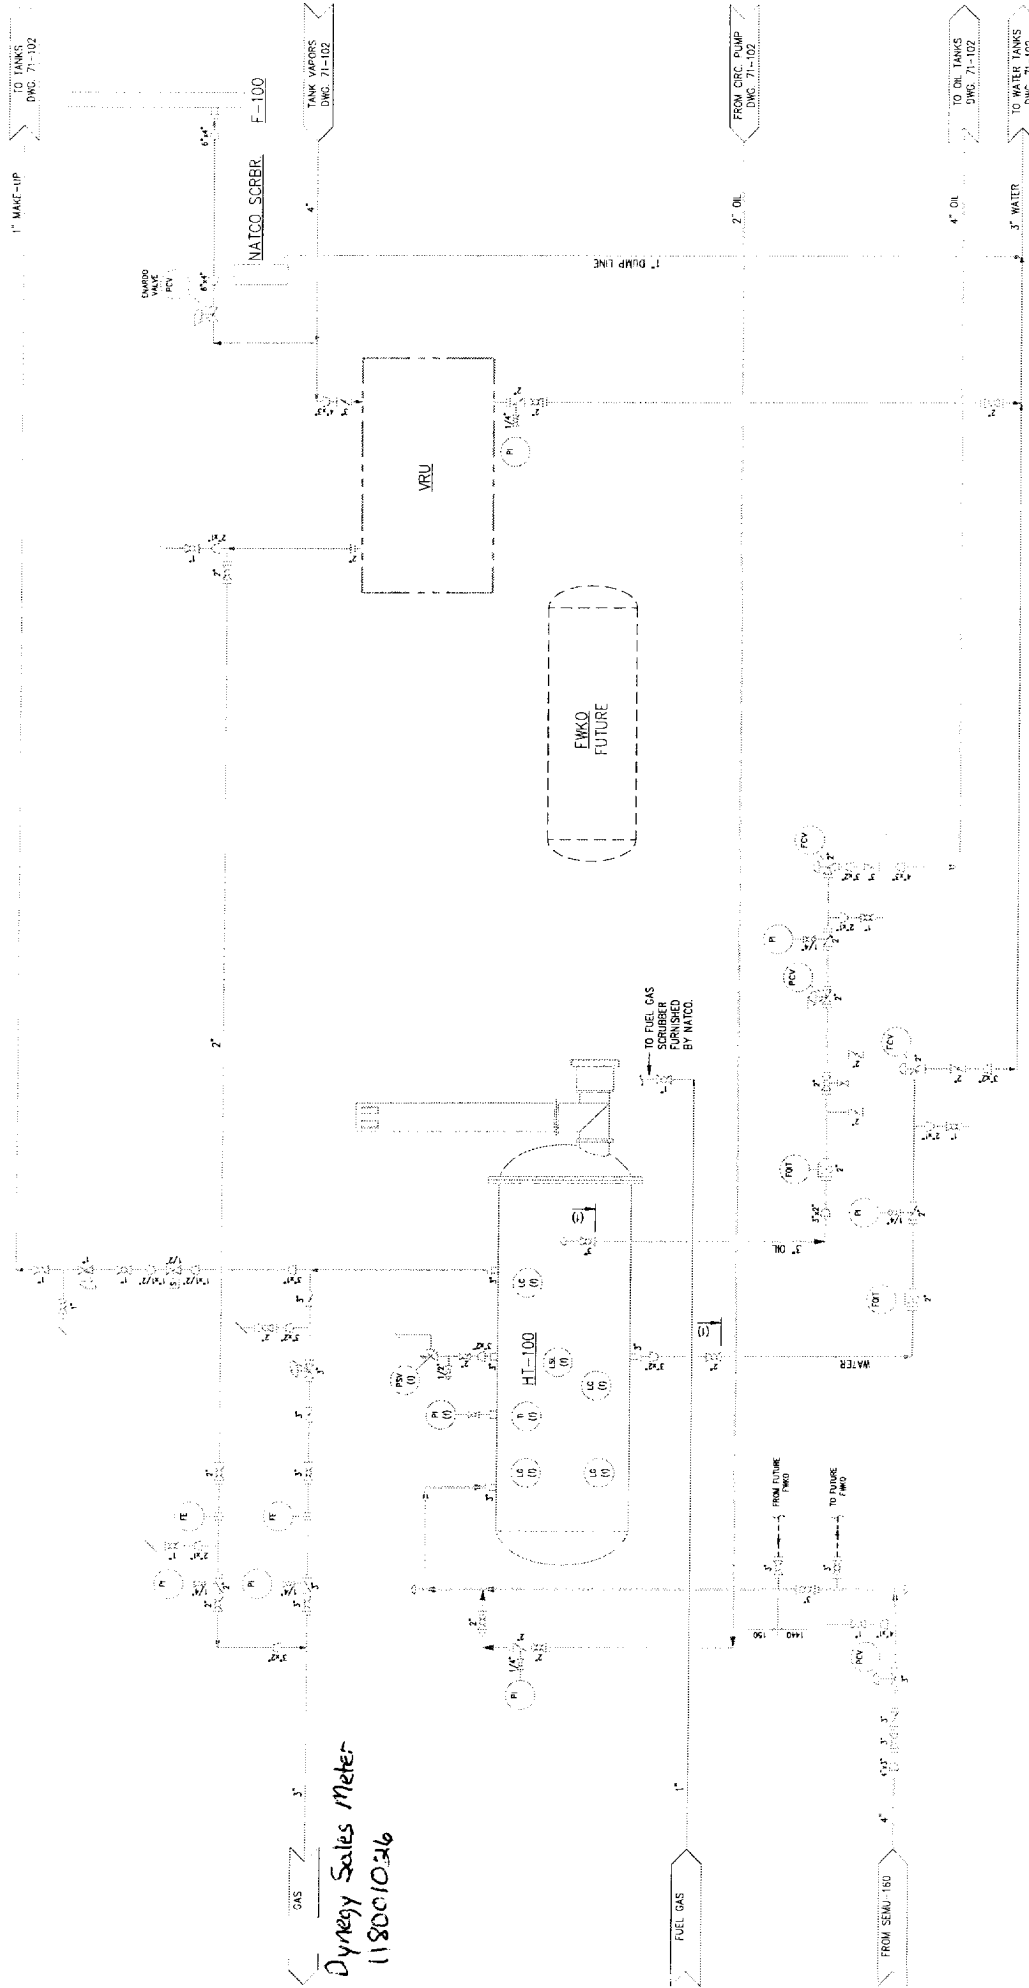

NOTES:
1. (I) INDICATES ITEMS FURNISHED BY EQUIPMENT VENDOR.

REVISED PER CONOCO COMMENTS			
B	8/11/01	HFF	
A	9/1/01	HFF	
ISSUED FOR APPROVAL			
APPROVED			
CONOCO INC.			
SEU-160 TANK BATTERY			
MECHANICAL FLOW DIAGRAM			
NOV 1998			
LEA COUNTY, IN			
DWG. 71-101			

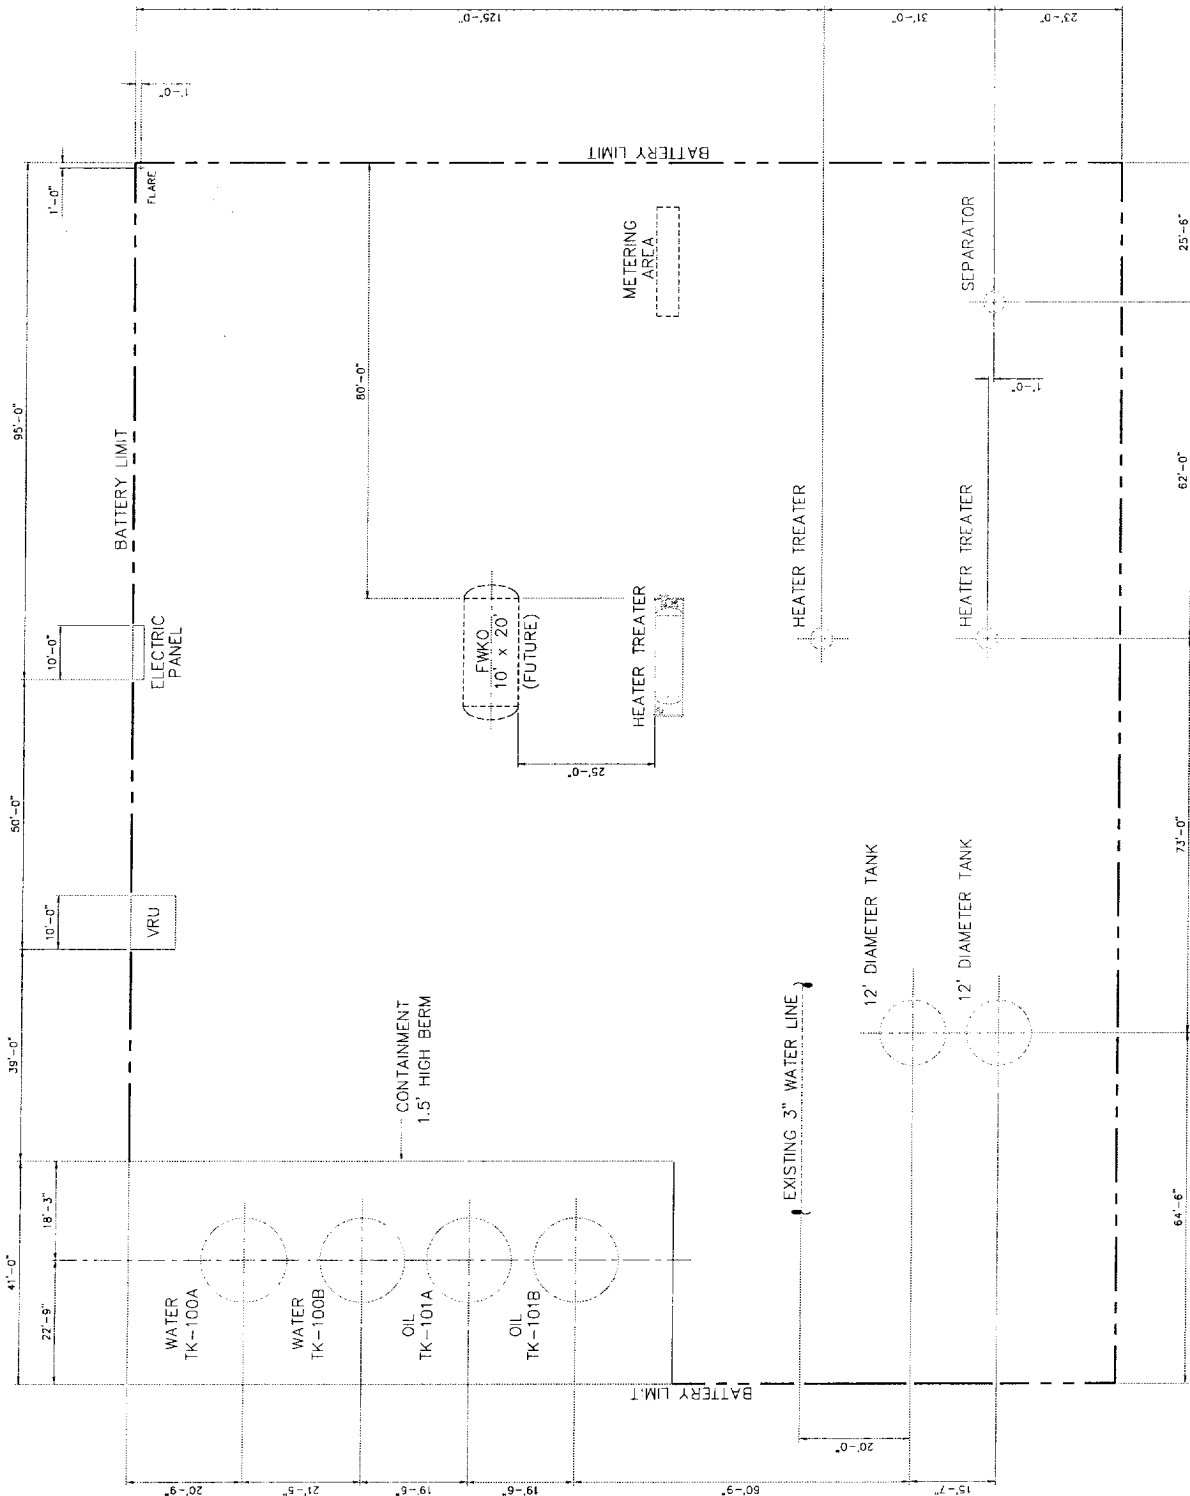

3/22 1" = 0' LEA COUNTY, NEW MEXICO 01085-72-100		SEMU - 160 FACILITY TANK BATTERY		D-01085-72-100 B
CONOCO INC. 16000 E. 160th Ave. Broomfield, CO 80020		REVISED PER CONOCO COMMENTS 9-12-01 ARH ISSUED FOR APPROVAL 9-4-01 ELSE		
B		A		