


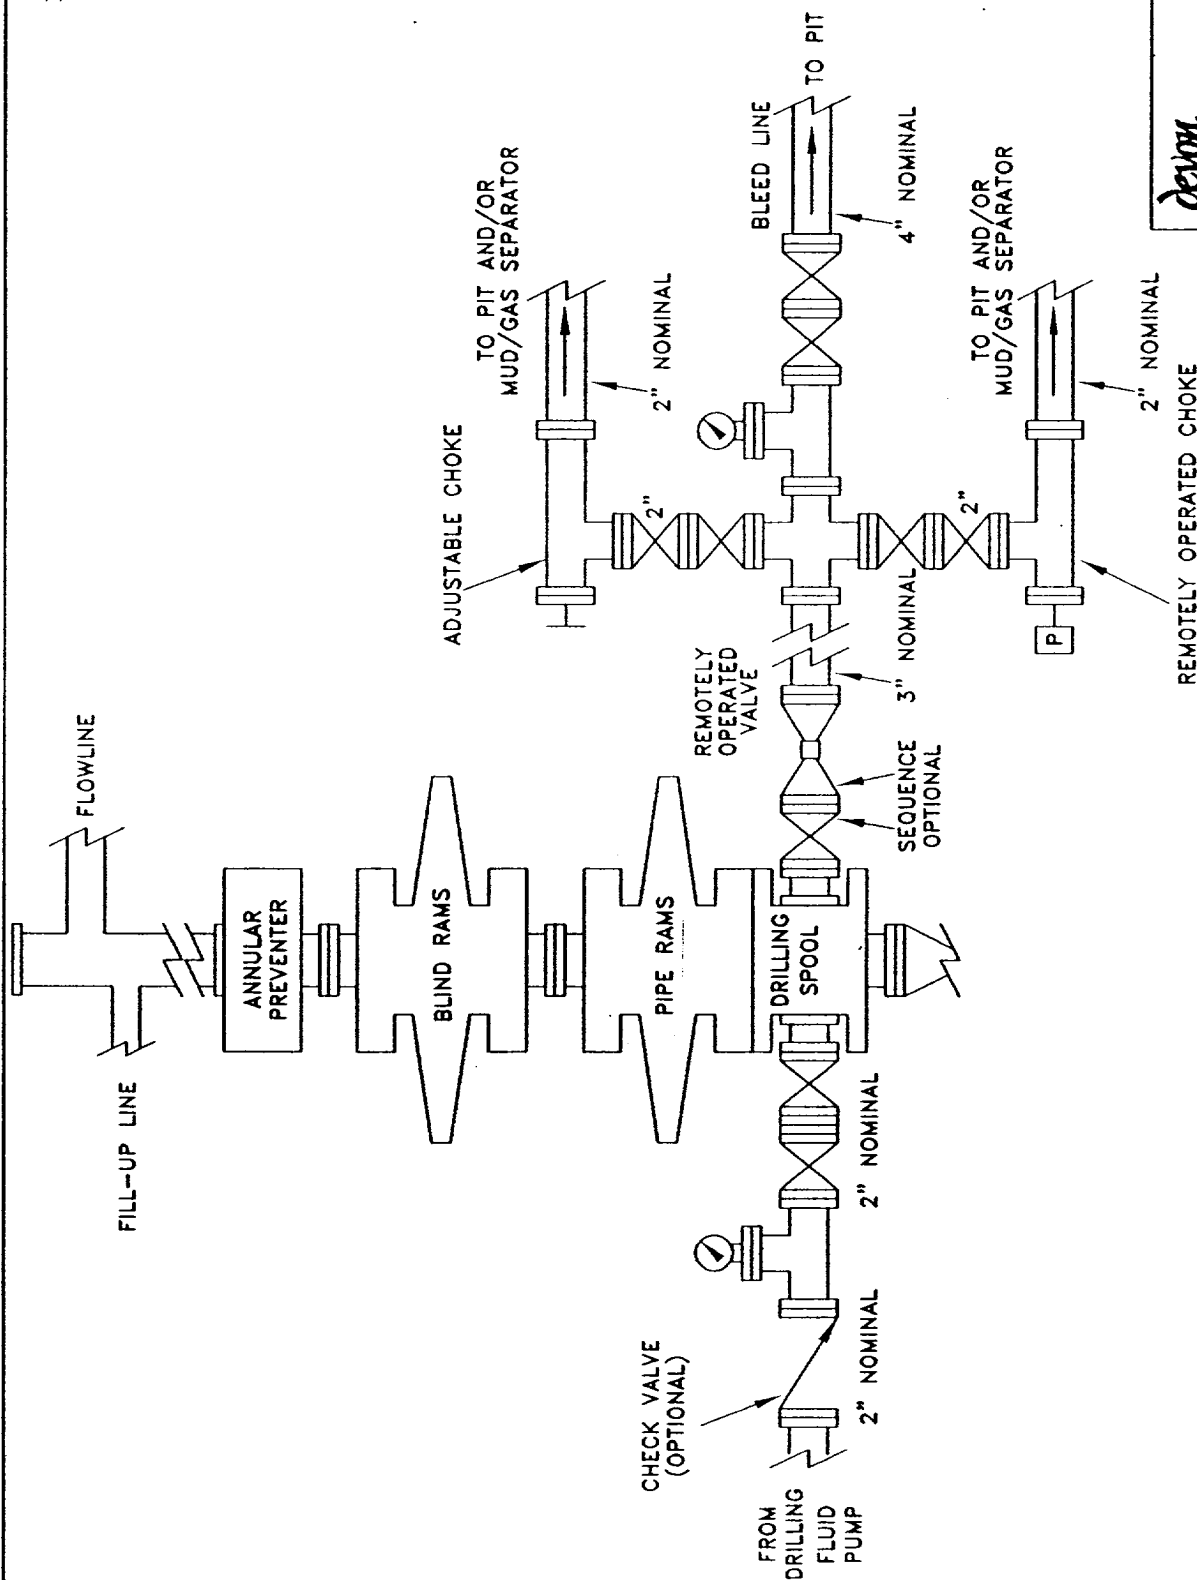

AREA NAME
COUNTY, STATE

SCHEMATIC

PROPOSED 5-M BOPE AND CHOKE ARRANGEMENT

s:\nm\plats
5mbopa.dwg

SC

10/00