


DIAGRAMMATIC SKETCH SHOWING DEAIL COMPLETION INSTALLATION

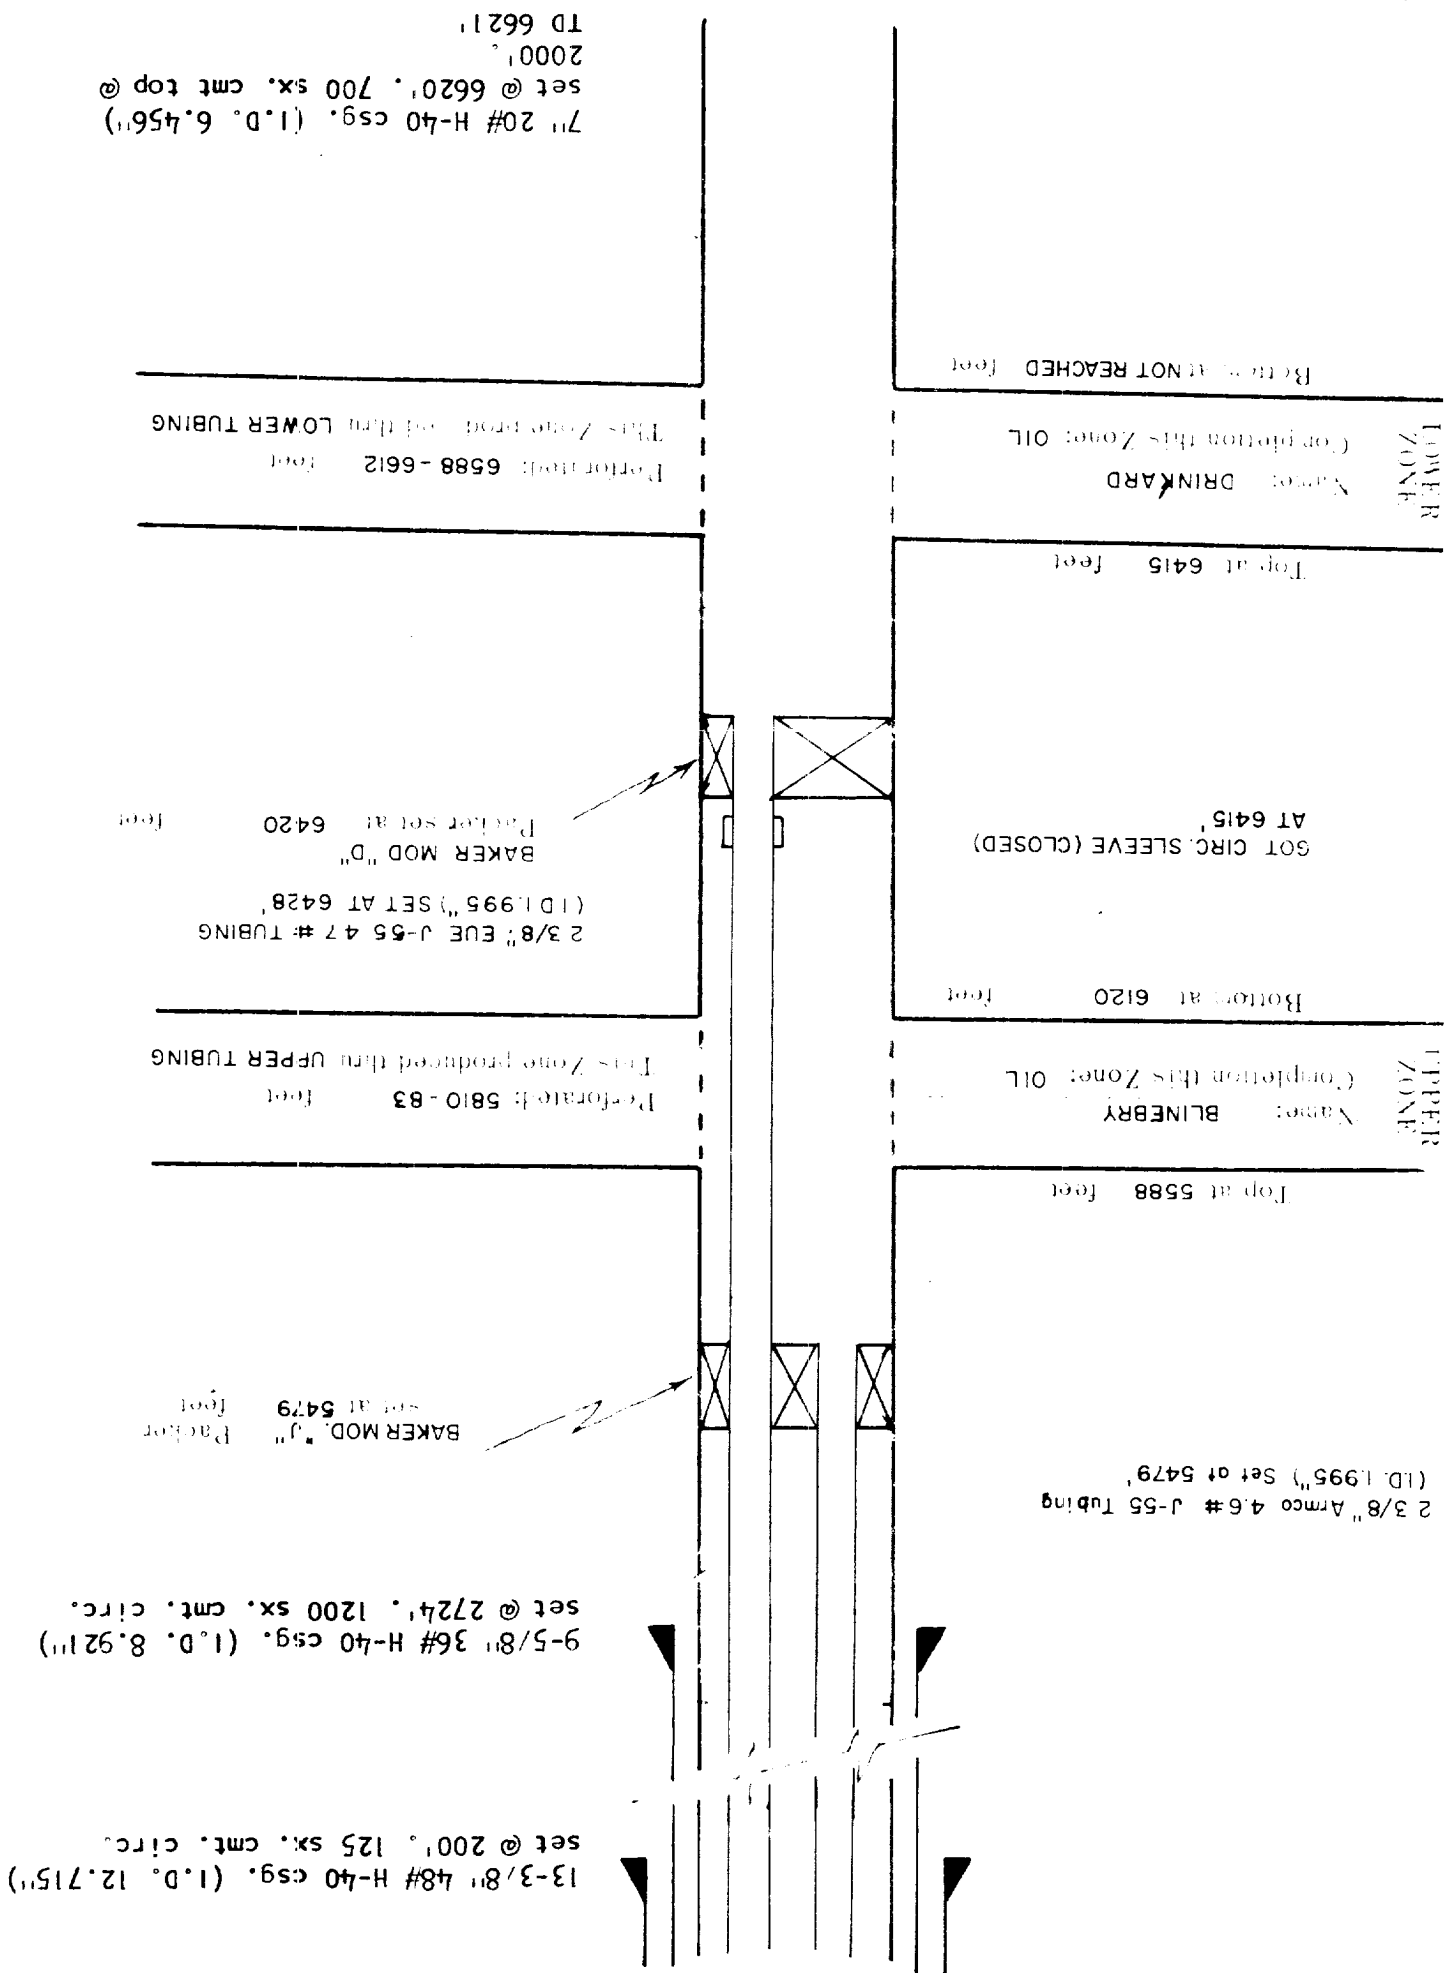

N. B. Hunt
Weatherly No. 6
Blinebry and Drinkard Pools
Lea County, New Mexico