

STATE F-1, Well No. 9
PROPOSED COMPLETION EQUIPMENT


13 3/8", 54.5 #/ft Csg @ 1300'
w/1000 SX

9 5/8", 40 #/ft Csg @ 4800'
w/2,000 SX.

Blinebry PERFS 5810'

DRINKARD PERFS 6650'

T.D. - 7000'

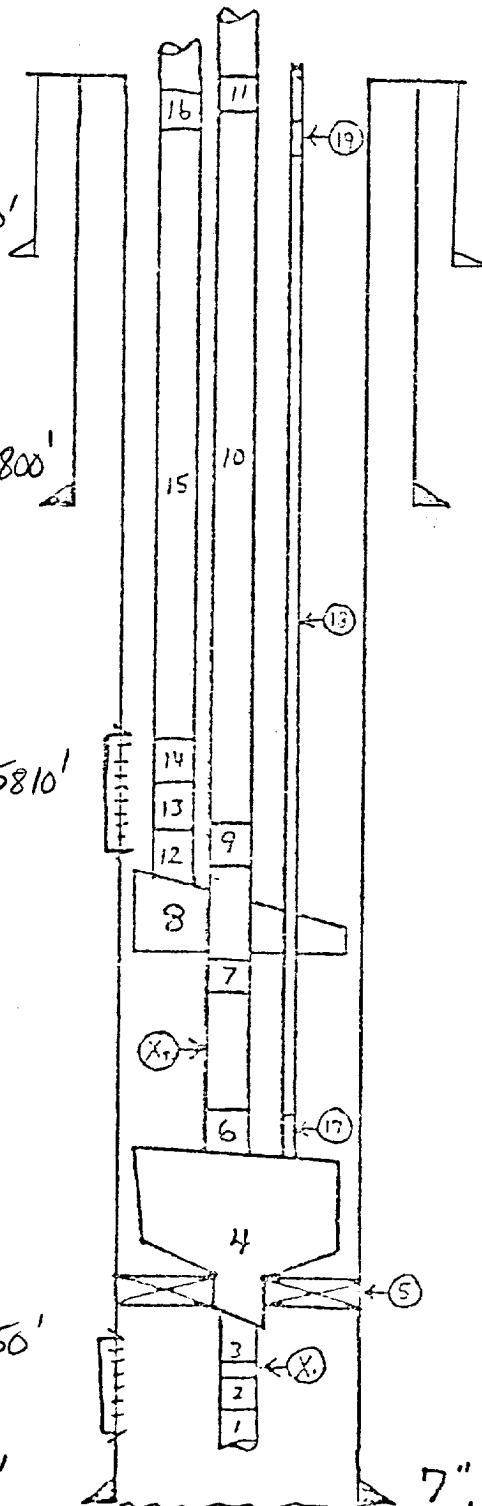

1. 1 JT. 2 3/8" BUTTRESS TBG. O.E.
2. TUBS S.N. - BUTTRESS
- X₁ 2 3/8" BUTTRESS TBG.
3. X-OVER 2 3/8" BUTT. x EUE 8.
4. VENT HEAD ASSY.
5. PKR OTIS "WB" @
6. X-OVER 2 3/8" BUTT. x EUE 8.
- X₂ 2 3/8" BUTTRESS TBG.
7. X-OVER 2 3/8" BUTT. x EUE 8.
- 8.* TRIPLE STRING ANCHOR
9. X-OVER 2 3/8" BUTT. x EUE 8.
10. 2 3/8" BUTTRESS TBG.
11. X-OVER 2 3/8" BUTT. x EUE 8.
12. J- LATCH ASSY.
13. X-OVER 2 3/8" BUTT. x EUE 8.
14. BLINEBRY S.N. - BUTTRESS
15. 2 3/8" BUTTRESS TBG.
16. X-OVER 2 3/8" BUTT. x EUE 8.
17. STINGER COLLET
18. 1 1/4" 10rd IJ TBG.
19. X-OVER 10rd IJ 1 1/4" x 10rd

NOTE*: TO BE LOCATED BELOW
BOTTOM DRINKARD PERFS

7", 26 1/2 #/ft K-55 Csg. @ 7000'
w/3,000 SX.