


# PROPOSED BOPE AND CHOKE ARRANGEMENT

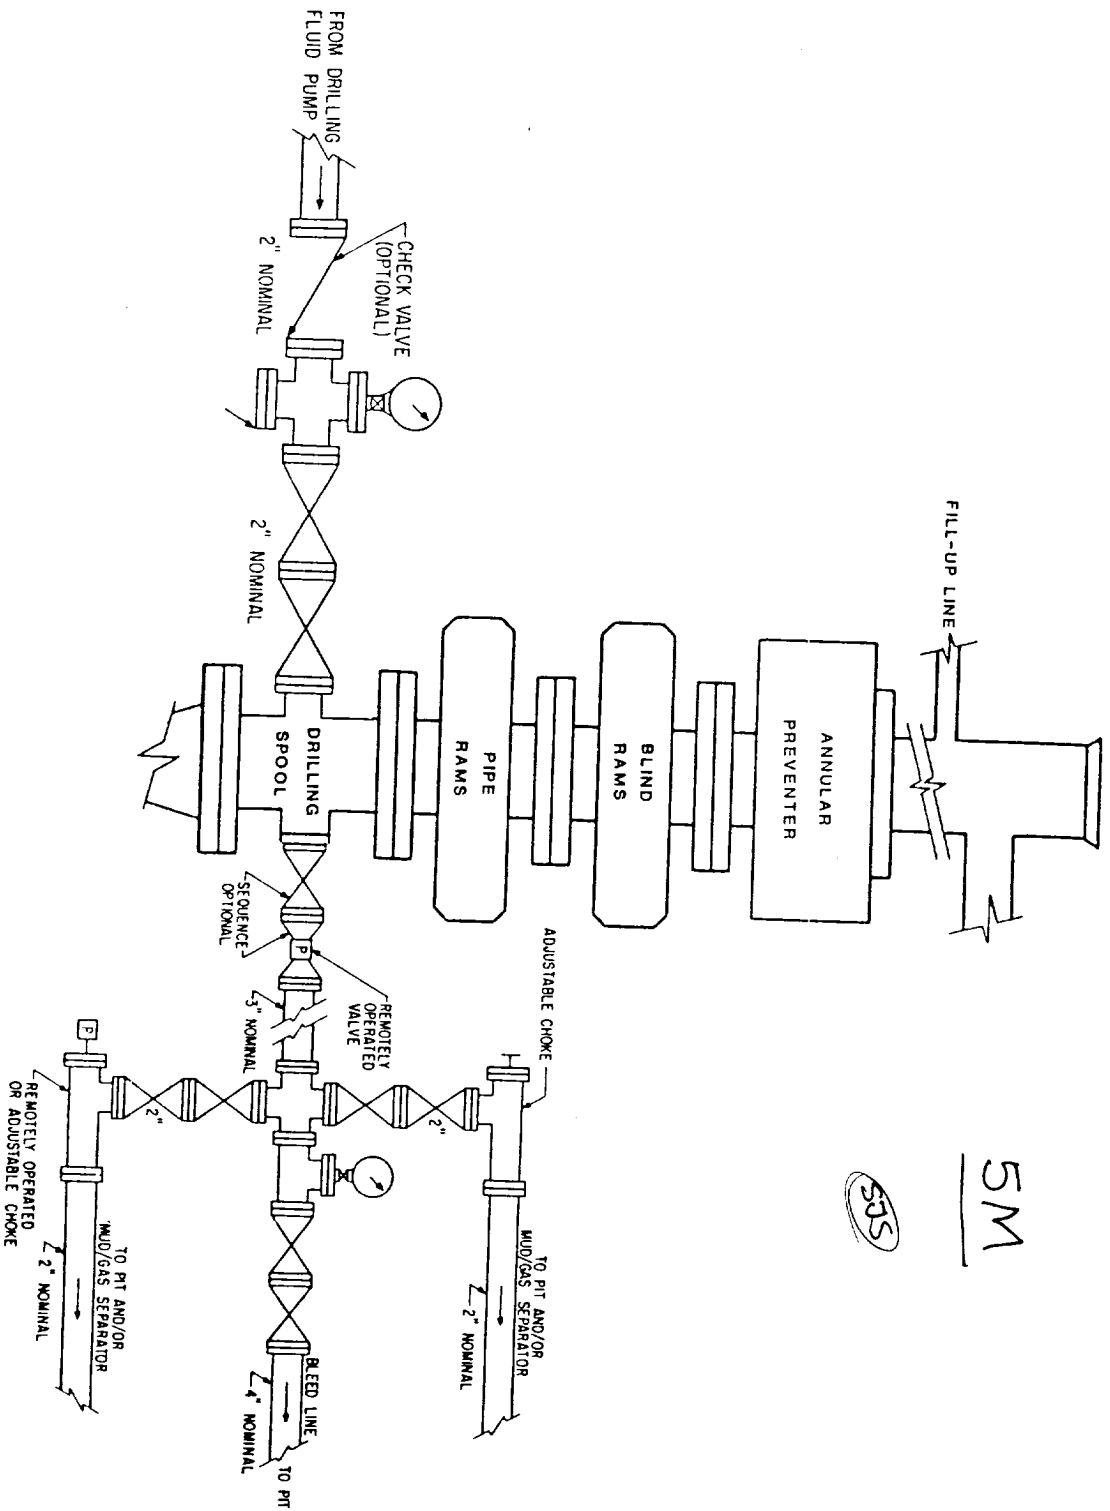

SSS

5M

## EXHIBIT B

SANTA FE ENERGY OPERATING PARTNERS, L  
 BILBREY 22 FED. COM. #1  
 660' FSL & 2310' FEL, SEC 22,  
 T 21 S, R 32 E  
 LEA CO., NEW MEXICO