


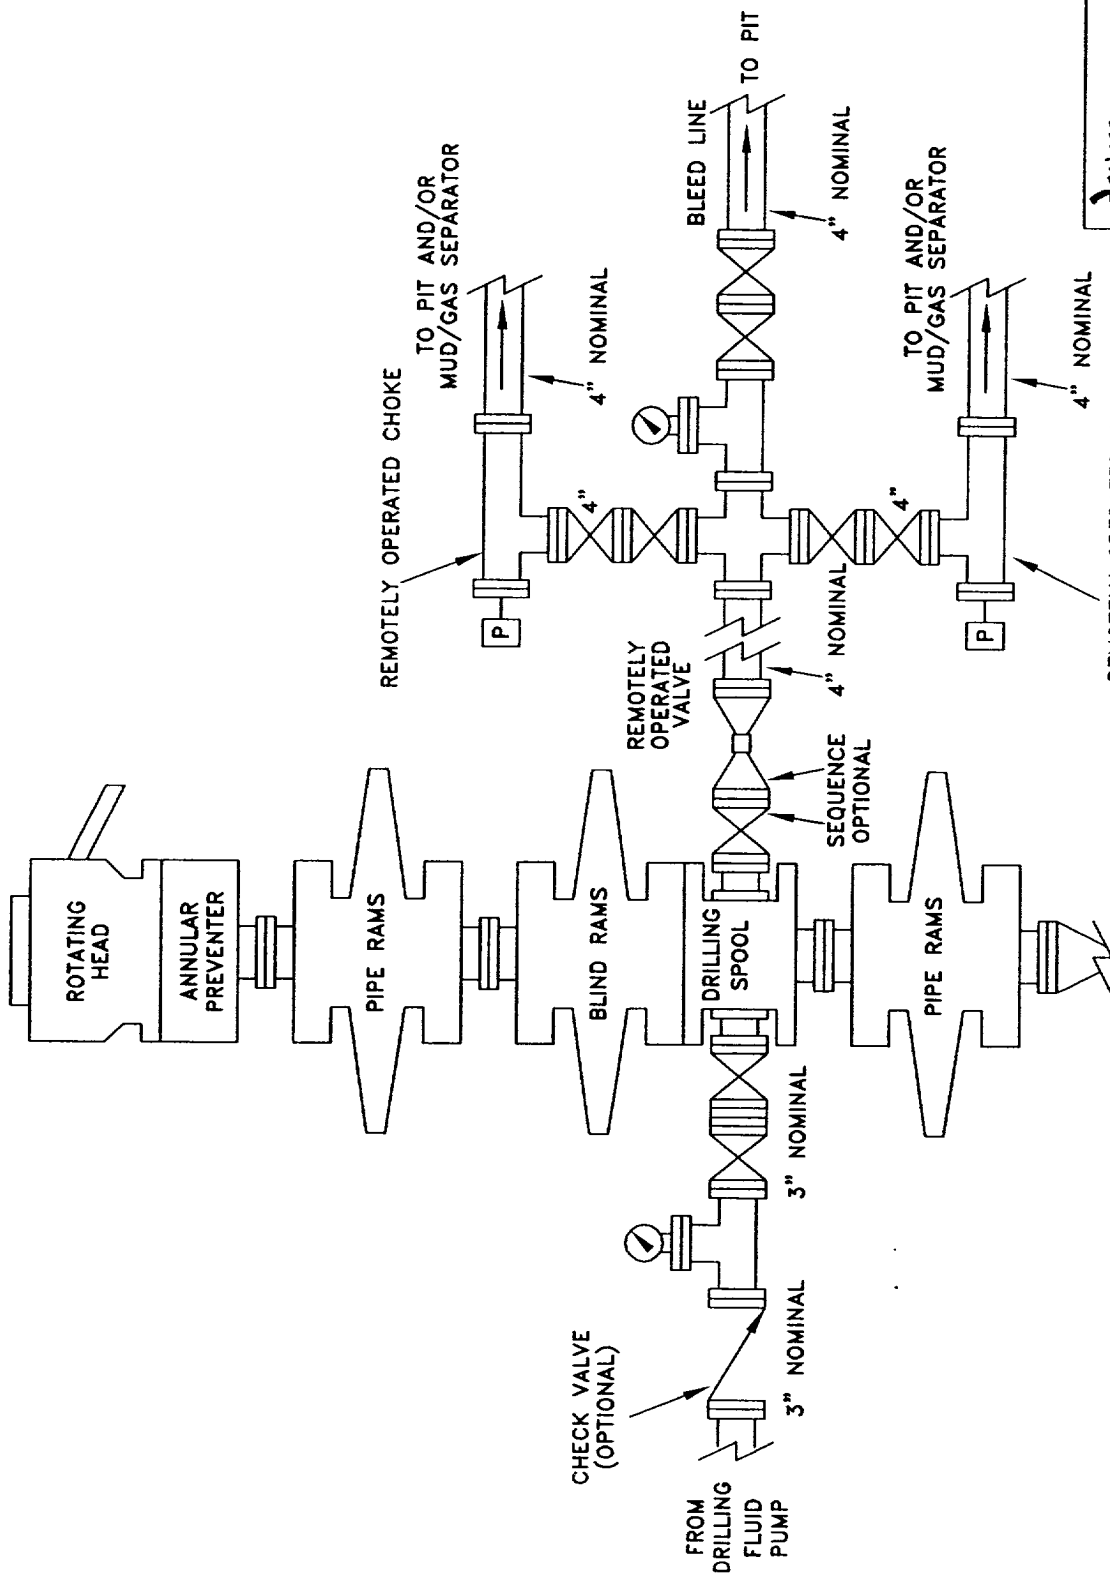

AREA NAME

COUNTY, STATE

SCHEMATIC

PROPOSED 10-M BOPE AND CHOKES ARRANGEMENT

s:\nm\plots
10mbope.dwg

SC

10/00