


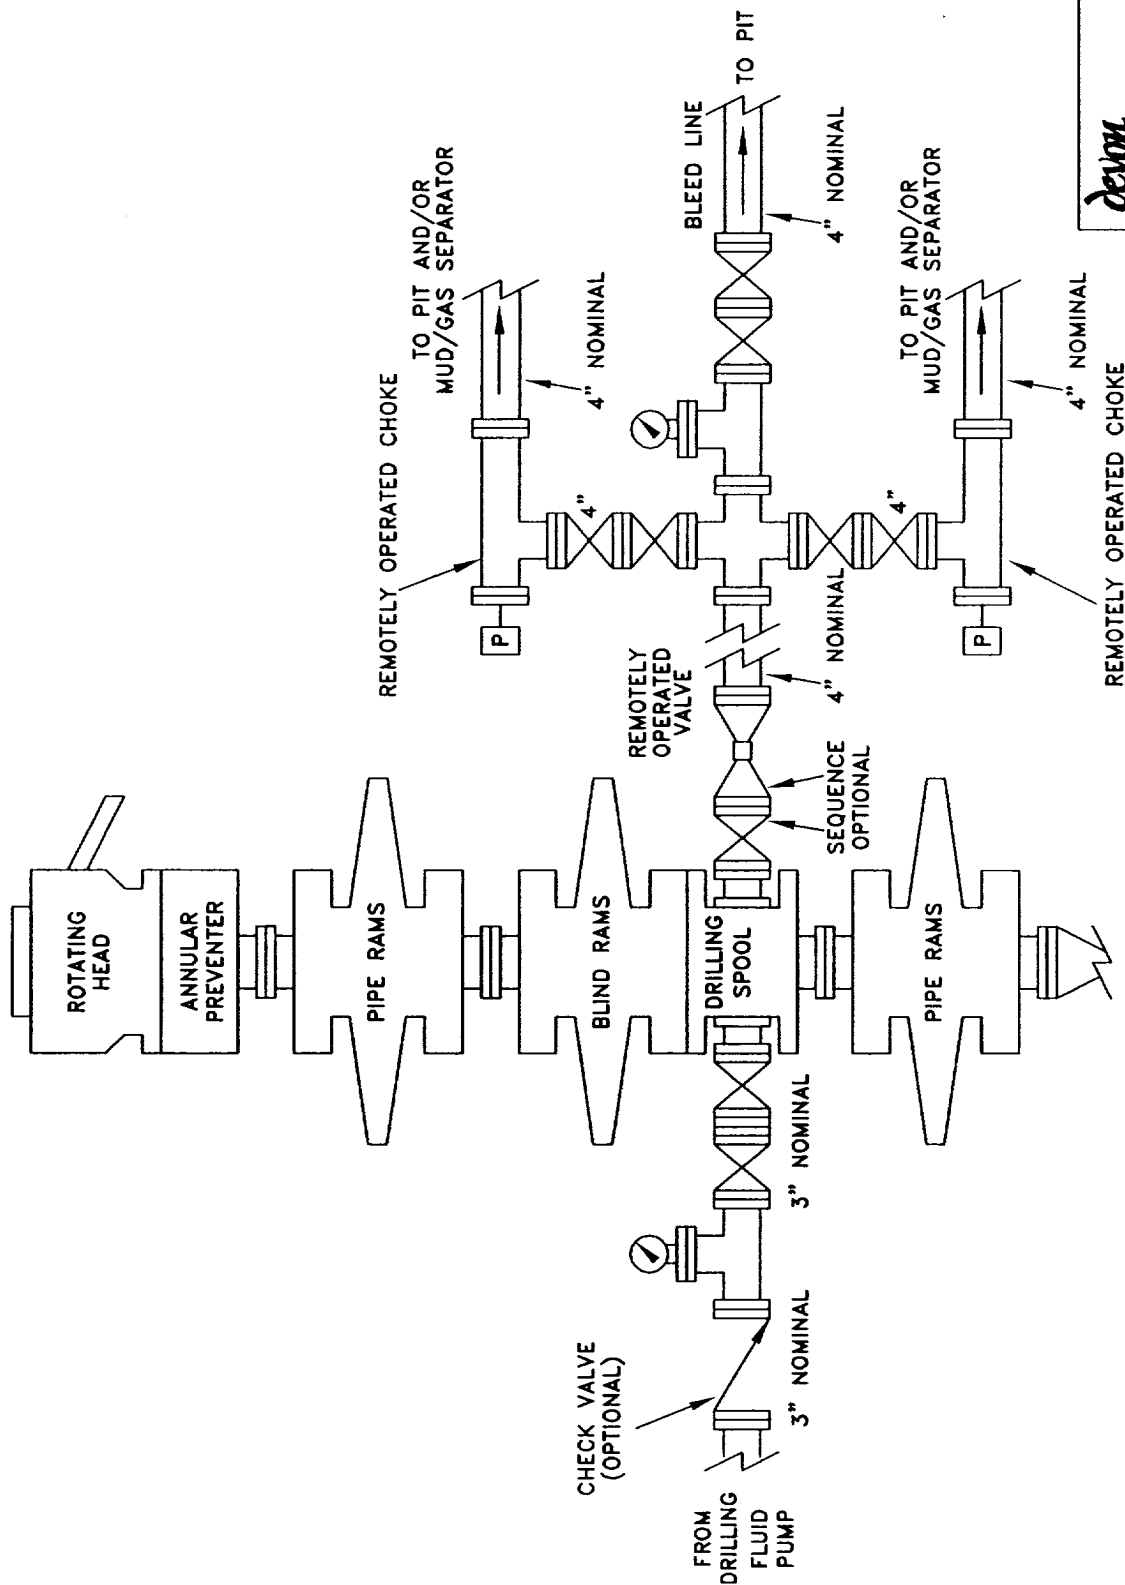

AREA NAME
COUNTY, STATE

SCHEMATIC
PROPOSED 10-M BOPE
AND CHOKES ARRANGEMENT

s:\nm\plots
10mbope.dwg

SC

10/00