


Schematic of Proposed Injection Wellbo

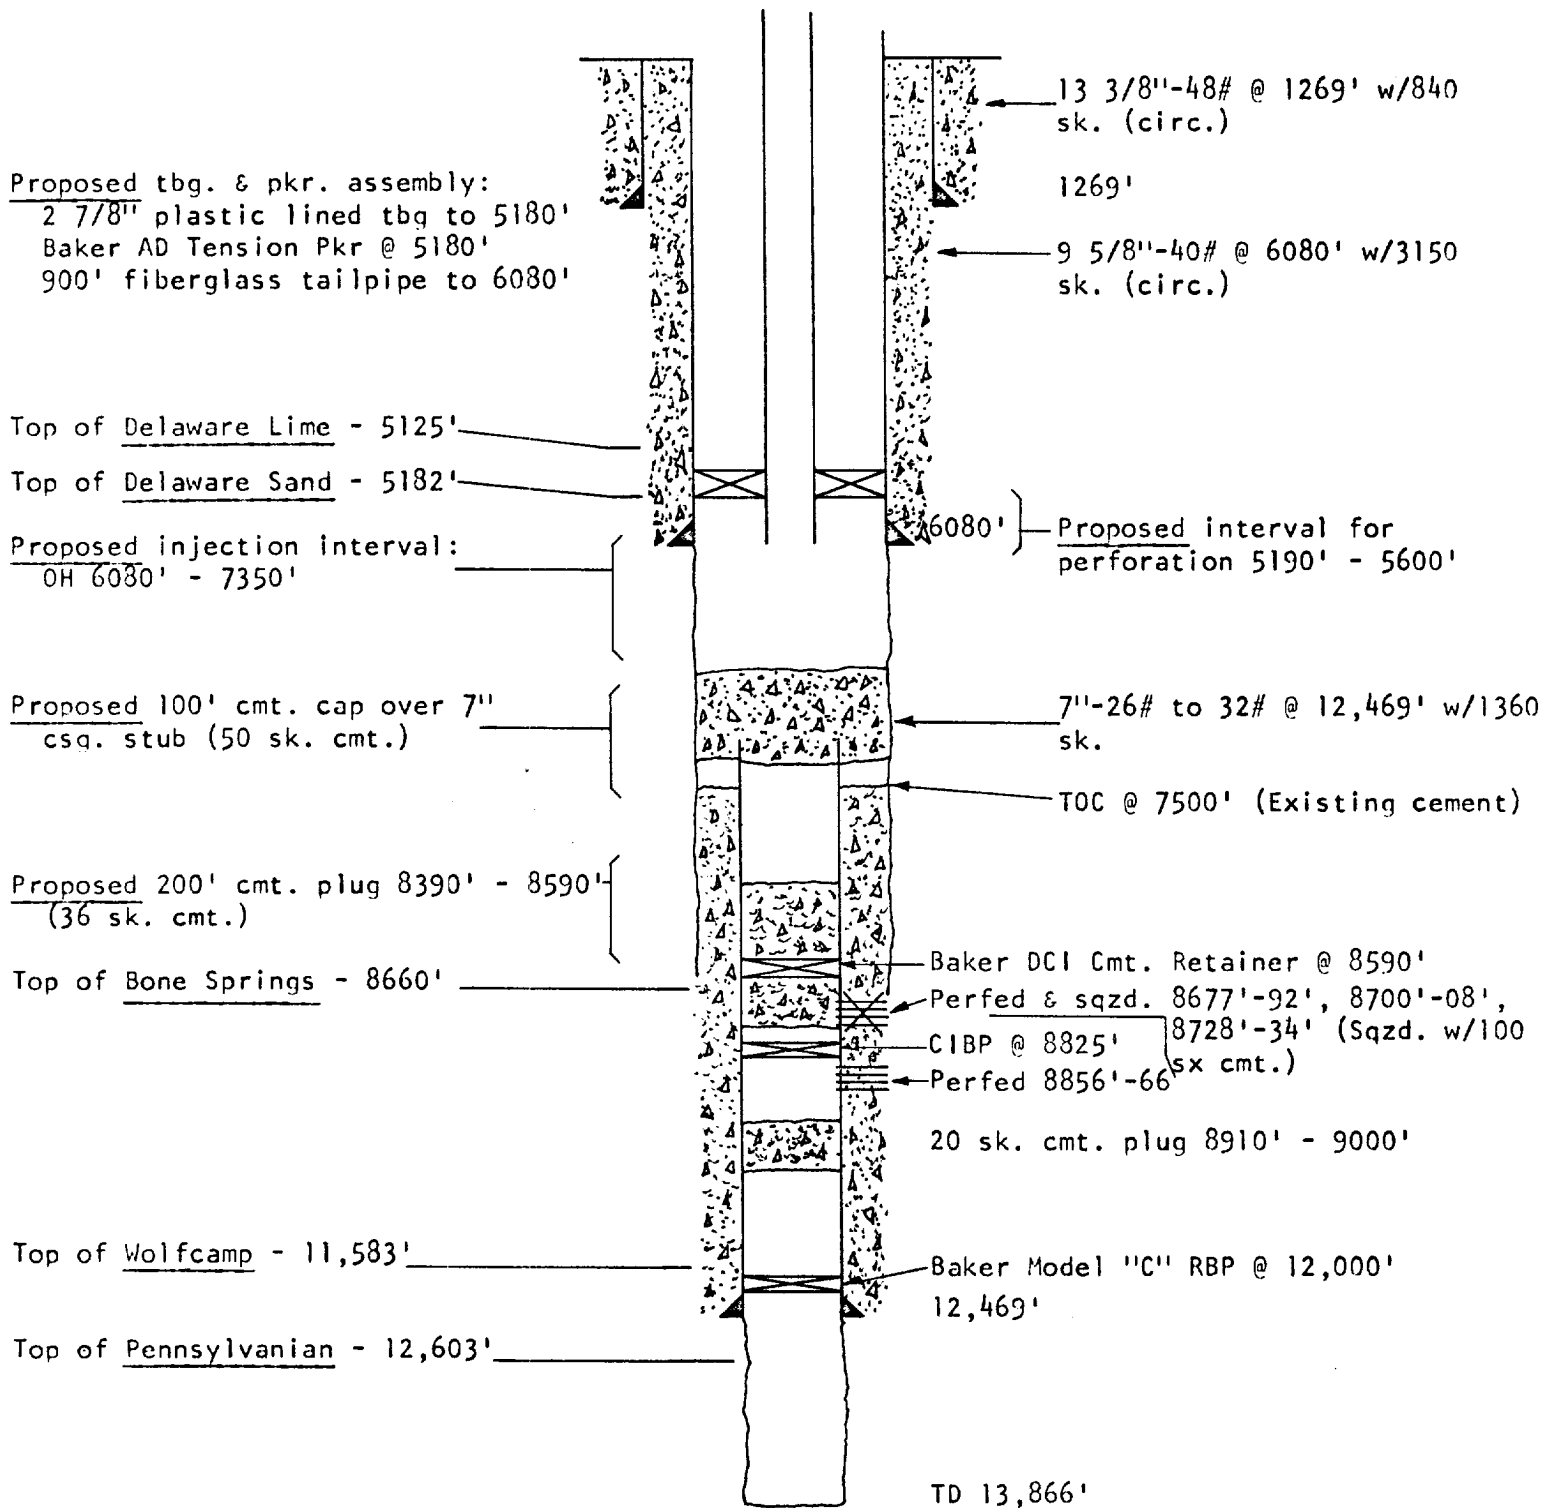

Bell Lake Unit No. 2

660' FSL & 3300' FEL Sec 30-T23S-R34E

(DF 3517', 19' AGL)

FEK 5-27-71

erw