

Submit 3 Copies
to Appropriate
District Office

State of New Mexico
Energy, Minerals and Natural Resources Department

Form C-103
Revised 1-1-89

DISTRICT I
P.O. Box 1980, Hobbs, NM 88240

DISTRICT II
P.O. Drawer DD, Artesia, NM 88210

DISTRICT III
1000 Rio Brazos Rd., Aztec, NM 87410

OIL CONSERVATION DIVISION
310 Old Santa Fe Trail, Room 206
Santa Fe, New Mexico 87503

WELL API NO.
30-025-09082

5. Indicate Type of Lease
STATE ☐ FEE ☒

6. State Oil & Gas Lease No.

SUNDRY NOTICES AND REPORTS ON WELLS
(DO NOT USE THIS FORM FOR PROPOSALS TO DRILL OR TO DEEPEN OR PLUG BACK TO A
DIFFERENT RESERVOIR. USE "APPLICATION FOR PERMIT"
(FORM C-101) FOR SUCH PROPOSALS.)

1. Type of Well:
OIL WELL ☐ GAS WELL ☐ OTHER Injection

2. Name of Operator
Conoco Inc.

7. Lease Name or Unit Agreement Name

South Eunice Unit

8. Well No.
45

3. Address of Operator
10 Desta Dr., Ste 100W, Midland, TX

9. Pool name or Wildcat
Eunice 7RS-Qn So.

4. Well Location
Unit Letter K : 1980 Feet From The South Line and 1980 Feet From The West Line
Section 28 Township 22S Range 36E NMPM Lea County

10. Elevation (Show whether DF, RKB, RT, GR, etc.)
3510' GR

11. Check Appropriate Box to Indicate Nature of Notice, Report, or Other Data

NOTICE OF INTENTION TO:

PERFORM REMEDIAL WORK ☐

PLUG AND ABANDON ☒

TEMPORARILY ABANDON ☐

CHANGE PLANS ☐

PULL OR ALTER CASING ☐

OTHER: ☐

SUBSEQUENT REPORT OF:

REMEDIAL WORK ☐

ALTERING CASING ☐

COMMENCE DRILLING OPNS. ☐

PLUG AND ABANDONMENT ☐

CASING TEST AND CEMENT JOB ☐

OTHER: ☐

12. Describe Proposed or Completed Operations (Clearly state all pertinent details, and give pertinent dates, including estimated date of starting any proposed work) SEE RULE 1103.

1. Spot 35 sxs cement on top of R.B.P. @ 3325'.
2. Circulate hole with gelled brine mud.
3. Spot 25 sxs cement 1450-1700'.
4. Spot 35 sxs cement 350'-surface.
5. Install dryhole marker. Clean location.

THE COMMISSION MUST BE NOTIFIED 24
HOURS PRIOR TO THE BEGINNING OF
PLUGGING OPERATIONS FOR THE C-103
TO BE APPROVED.

I hereby certify that the information above is true and complete to the best of my knowledge and belief.

SIGNATURE Benjamin Fisher TITLE Field Supervisor DATE 8-2-99

TYPE OR PRINT NAME BENJAMIN FISHER TELEPHONE NO. (505) 392-6591

(This space for State Use) ORIGINAL SIGNED BY

GARY WINK
FIELD REP. II


APPROVED BY _____ TITLE _____ DATE AUG 06 1999

CONDITIONS OF APPROVAL, IF ANY:

PROPOSED PLUG AND ABANDONMENT

7/20/99

Elev. = 3510' GR +10' KB

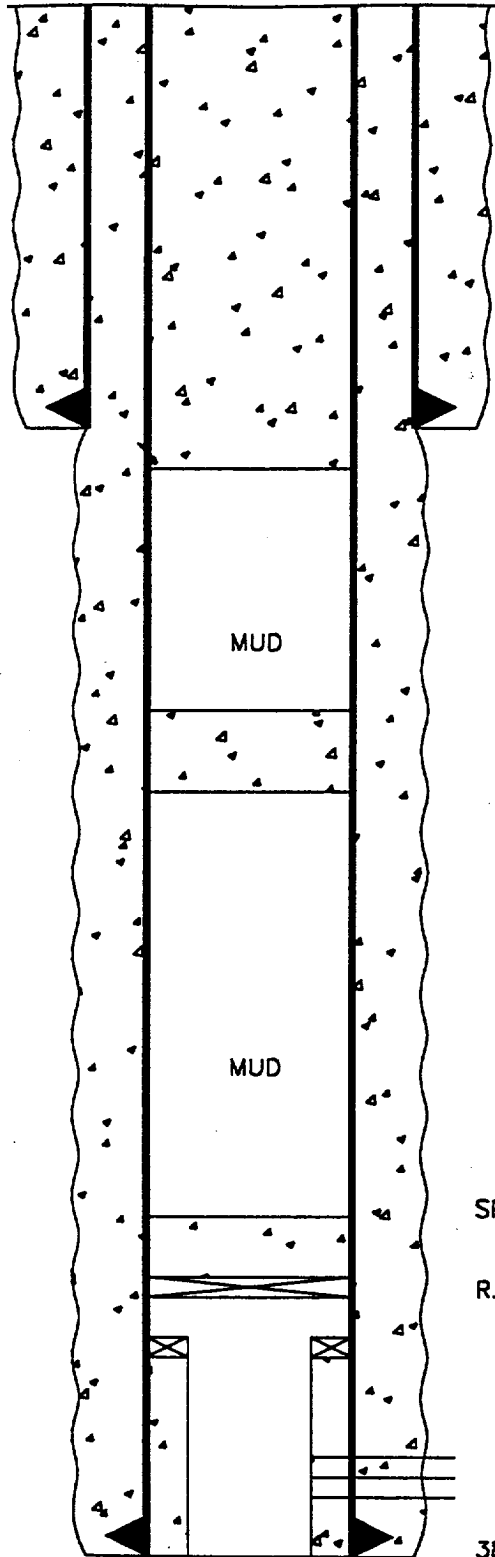

298' - 8 5/8" Casing. Cemented w/250 sxs. Circulated to Surface

SPOT 35 SXS CEMENT 350' - SURFACE

SPOT 25 SXS CEMENT 1450' - 1700'

SPOT 35' CEMENT ON TOP OF R.B.P.

R.B.P. at 3325'

3 1/2" Fiberglass Liner 3335' - 3644'

Perfs 3652' - 3792'

3816' - 5 1/2", 15.5#, Casing. Cemented w/450 sxs. Circulated.

T.D. @ 3817'

CONOCO, INC.

South Eunice Unit #45

1980' FSL & 1980' FWL


Sec. 28, T-22S, R-36E

Lea County, NM

CURRENT WELLBORE

7/20/99

Elev. = 3510' GR +10' KB

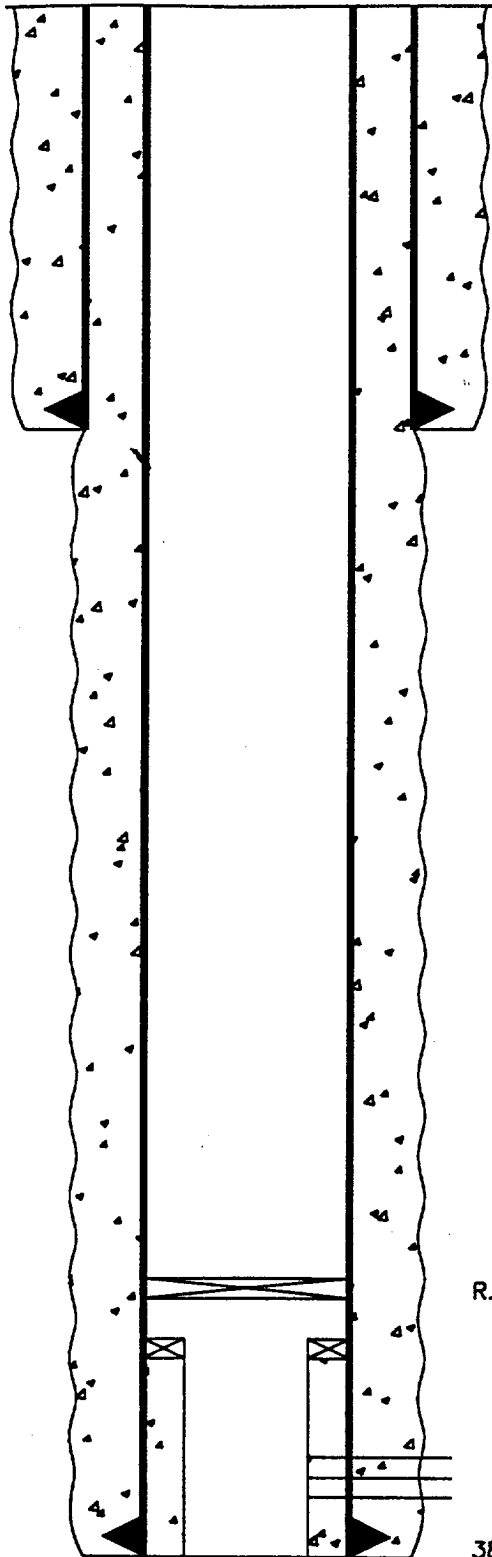

298' - 8 5/8" Casing. Cemented w/250 sxs. Circulated to Surface

R.B.P. at 3325'

3 1/2" Fiberglass Liner 3335'-3644'

Perfs 3652'-3792'

3816' - 5 1/2", 15.5#, Casing. Cemented w/450 sxs. Circulated.

T.D. @ 3817'

CONOCO, INC.

South Eunice Unit #45

1980' FSL & 1980' FWL

Sec. 28, T-22S, R-36E

Lea County, NM