

Office
District I
1625 N. French Dr., Hobbs, NM 88240
District II
811 South First, Artesia, NM 88210
District III
1000 Rio Brazos Rd., Aztec, NM 87410
District IV
1220 S. St. Francis Dr., Santa Fe, NM
87505

Energy, Minerals and Natural Resources

OIL CONSERVATION DIVISION
1220 South St. Francis Dr.
Santa Fe, NM 87505

WELL API NO.

30-025-09130

5. Indicate Type of Lease

STATE ☐ FEE ☒

6. State Oil & Gas Lease No.

7. Lease Name or Unit Agreement Name:

SOUTH EUNICE UNIT

SUNDRY NOTICES AND REPORTS ON WELLS
(DO NOT USE THIS FORM FOR PROPOSALS TO DRILL OR TO DEEPEN OR PLUG BACK TO A
DIFFERENT RESERVOIR. USE "APPLICATION FOR PERMIT" (FORM C-101) FOR SUCH
PROPOSALS.)

1. Type of Well:

Oil Well ☒ Gas Well ☐ Other

2. Name of Operator

BRECK OPERATING CORP.

8. Well No.

54

3. Address of Operator

P.O. BOX 911, BRECKENRIDGE, TEXAS 76424

9. Pool name or Wildcat

EUNICE 7 RIVERS QUEEN, SO

4. Well Location

Unit Letter H : 1980 feet from the NORTH line and 660 feet from the EAST lineSection 33 Township 22S Range 36E NMPM LEA County

10. Elevation (Show whether DR, RKB, RT, GR, etc.)

3465' GR

11. Check Appropriate Box to Indicate Nature of Notice, Report or Other Data

NOTICE OF INTENTION TO:

PERFORM REMEDIAL WORK ☐ PLUG AND ABANDON ☒TEMPORARILY ABANDON ☐ CHANGE PLANS ☐PULL OR ALTER CASING ☐ MULTIPLE COMPLETION ☐OTHER: ☐

SUBSEQUENT REPORT OF:

REMEDIAL WORK ☐ ALTERING CASING ☐COMMENCE DRILLING OPNS. ☐ PLUG AND ABANDONMENT ☐CASING TEST AND CEMENT JOB ☐OTHER: ☐

12. Describe proposed or completed operations. (Clearly state all pertinent details, and give pertinent dates, including estimated date of starting any proposed work). SEE RULE 1103. For Multiple Completions: Attach wellbore diagram of proposed completion or recompilation.


Current Condition of Well

- 9-5/8" casing @ 315' cement circulated
- 7" 20# casing @ 3853' cement circulated
- Perfs 3800-3836' under CIBP @ 3792'
- Perfs 3764-3776' under CIBP @ 3760'
- Perfs 3518-3754' under RBP @ 3300'

Plugging Procedure

- Circulate wellbore w/gelled brine mud
- Spot 35' cement on top of RBP @ 3300'
- Spot 25 sxs cement plug 1300-1450'
- Spot 25 sxs cement plug 225-375'
- Spot 10 sxs cement surface plug
- Install dryhole marker, clean location

SPOT 25SX
CEMENT PLUG 1 B.O.S.
F/3048-2948 TAG
THE COMMISSION MUST BE NOTIFIED 24
HOURS PRIOR TO THE BEGINNING OF
PLUGGING OPERATIONS FOR THE C-103
TO BE APPROVED.

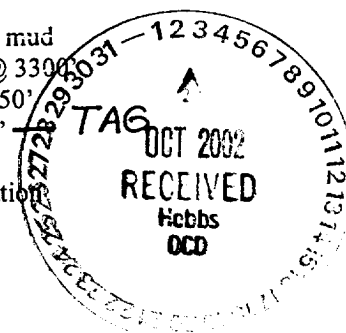

I hereby certify that the information above is true and complete to the best of my knowledge and belief.

SIGNATURE Ernie Underwood TITLE DISTRICT ENGINEER DATE September 26, 2002

Type or print name ERNIE UNDERWOOD

Telephone No. (254) 559-3355

(This space for State use)

APPROVED BY _____

ORIGINAL SIGNED BY
GARY W. WINK


DATE OCT 11 2002

Conditions of approval, if any:

OC FIELD REPRESENTATIVE N/STAFF MANAGER

CURRENT WELLBORE

Elev. = 3465' G.L. K.B. =

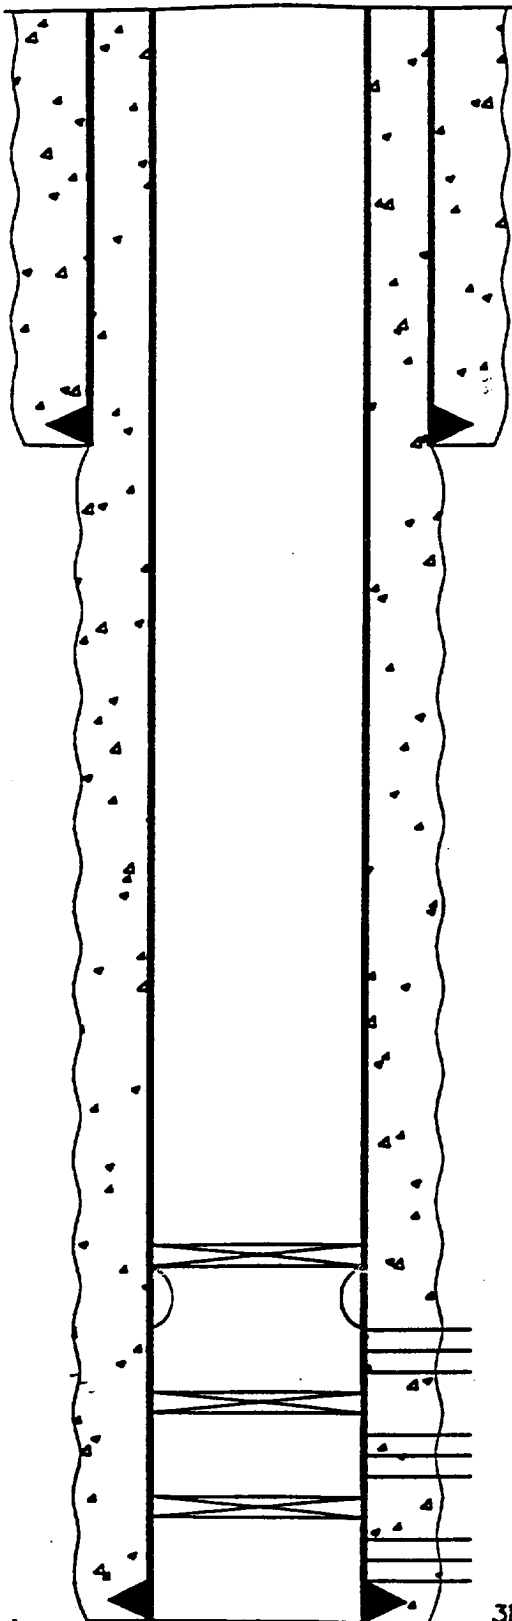

315' - 9 5/8" Casing. Cemented w/250 sxs. Circulated to Surface

R.B.P. @ 3300'
Tight spot in casing at 3400'

Perfs 3518'-3754'

C.I.B.P. @ 3760'
Perfs 3764'-3776'

C.I.B.P. @ 3792'
Perfs 3800'-3836'

3853' - 7", 20# Casing. Cemented w/1200 sxs. Circulated.

T.D. @ 3853'

| |
|-----------------------|
| South Eunice Unit #54 |
| 1980' FNL & 660' FEL |
| Sec. 33, T-22S, R-36E |
| Lea County, NM |