

DISTRICT I
P.O. Box 1980, Hobbs, NM 88240

DISTRICT II
P.O. Drawer DD, Artesia, NM 88210

DISTRICT III
1000 Rio Brazos Rd., Aztec, NM 87410

OIL CONSERVATION DIVISION
310 Old Santa Fe Trail, Room 206
Santa Fe, New Mexico 87503

WELL API NO. 30-025-09130
5. Indicate Type of Lease STATE ☐ FEE ☒
6. State Oil & Gas Lease No.
7. Lease Name or Unit Agreement Name South Eunice Unit
8. Well No. 54
9. Pool name or Wildcat Eunice SR-Qn South
10. Elevation (Show whether DF, RKB, RT, GR, etc.) 3465' GR

SUNDRY NOTICES AND REPORTS ON WELLS
(DO NOT USE THIS FORM FOR PROPOSALS TO DRILL OR TO DEEPEN OR PLUG BACK TO A DIFFERENT RESERVOIR. USE "APPLICATION FOR PERMIT" (FORM C-101) FOR SUCH PROPOSALS.)

1. Type of Well: OIL WELL ☒ GAS WELL ☐ OTHER	2. Name of Operator Conoco, Inc.
3. Address of Operator 10 Desta Dr. Ste. 100w, Midland, TX	4. Well Location Unit Letter <u>H</u> : <u>1980</u> Feet From The <u>North</u> Line and <u>660</u> Feet From The <u>East</u> Line Section <u>33</u> Township <u>22S</u> Range <u>36E</u> NMPM <u>Lea</u> County

11. Check Appropriate Box to Indicate Nature of Notice, Report, or Other Data

NOTICE OF INTENTION TO:		SUBSEQUENT REPORT OF:	
PERFORM REMEDIAL WORK ☐	PLUG AND ABANDON ☒	REMEDIAL WORK ☐	ALTERING CASING ☐
TEMPORARILY ABANDON ☐	CHANGE PLANS ☐	COMMENCE DRILLING OPNS. ☐	PLUG AND ABANDONMENT ☐
PULL OR ALTER CASING ☐	OTHER: ☐	CASING TEST AND CEMENT JOB ☐	OTHER: ☐

12. Describe Proposed or Completed Operations (Clearly state all pertinent details, and give pertinent dates, including estimated date of starting any proposed work) SEE RULE 1103.

1. Circulate hole with gelled brine mud.
2. Spot 35' cement on top of R.B.P. at 3300'.
3. Spot 25 sxs cement plug 1300'-1450'.
4. Spot 25 sxs cement plug 225'-375'.
5. Spot 10 sxs cement surface plug.
6. Install dryhole marker. Clear location.

THE COMMISSION MUST BE NOTIFIED 24 HOURS PRIOR TO THE BEGINNING OF PLUGGING OPERATIONS FOR THE C-103 TO BE APPROVED.

I hereby certify that the information above is true and complete to the best of my knowledge and belief.

SIGNATURE Benzamin Fisher TITLE Field supervisor DATE 8-2-99

TYPE OR PRINT NAME BENJAMIN FISHER TELEPHONE NO. (505) 392-6591

(This space for State Use)

ORIGINAL SIGNED BY
GARY WINK
FIELD REP. II

APPROVED BY _____ TITLE _____ DATE AUG 06 1999

CONDITIONS OF APPROVAL, IF ANY:


IC

do

CURRENT WELLBORE

7/8/99

Elev. = 3465' G.L. K.B.=+9'

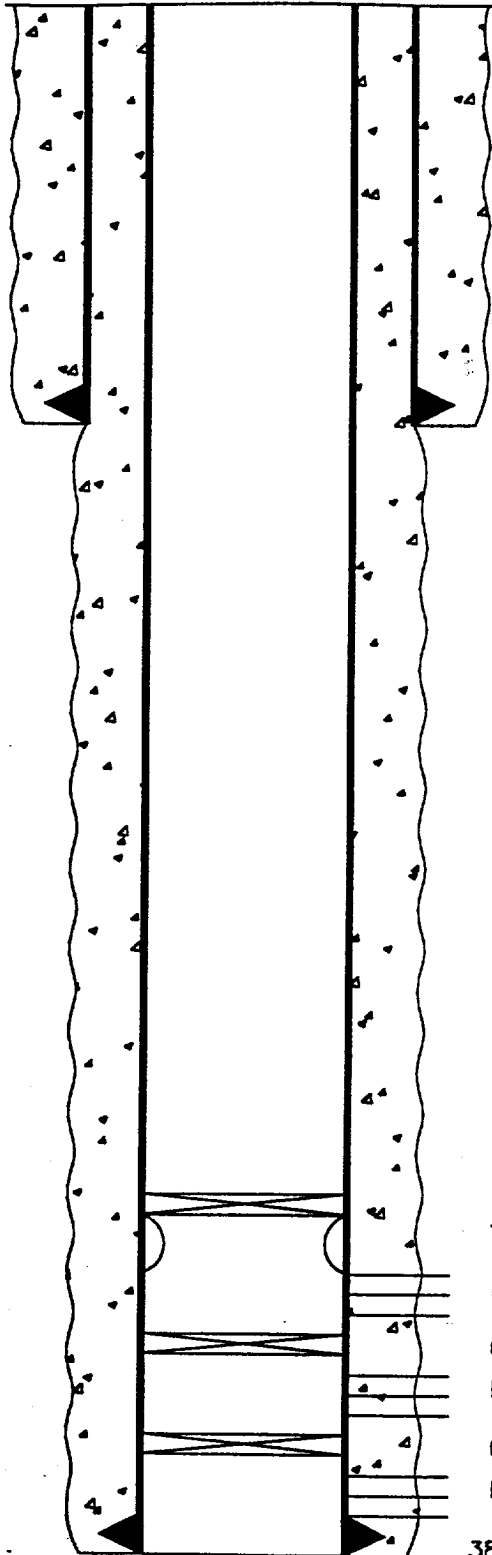

315' - 9 5/8" Casing. Cemented w/250 sxs. Circulated to Surface

R.B.P. @ 3300'
Tight spot in casing at 3400'

Perfs 3518'-3754'

C.I.B.P. @ 3760'
Perfs 3764'-3776'

C.I.B.P. @ 3792'
Perfs 3800'-3836'

3853' - 7", 20# Casing. Cemented w/1200 sxs. Circulated.

T.D. @ 3853'

CONOCO, INC.

South Eunice Unit #54

1980' FNL & 660' FEL


Sec. 33, T-22S, R-36E

Lea County, NM

PROPOSED PLUG AND ABANDONMENT

7/8/99

Elev. = 3465' G.L. K.B.=+9'

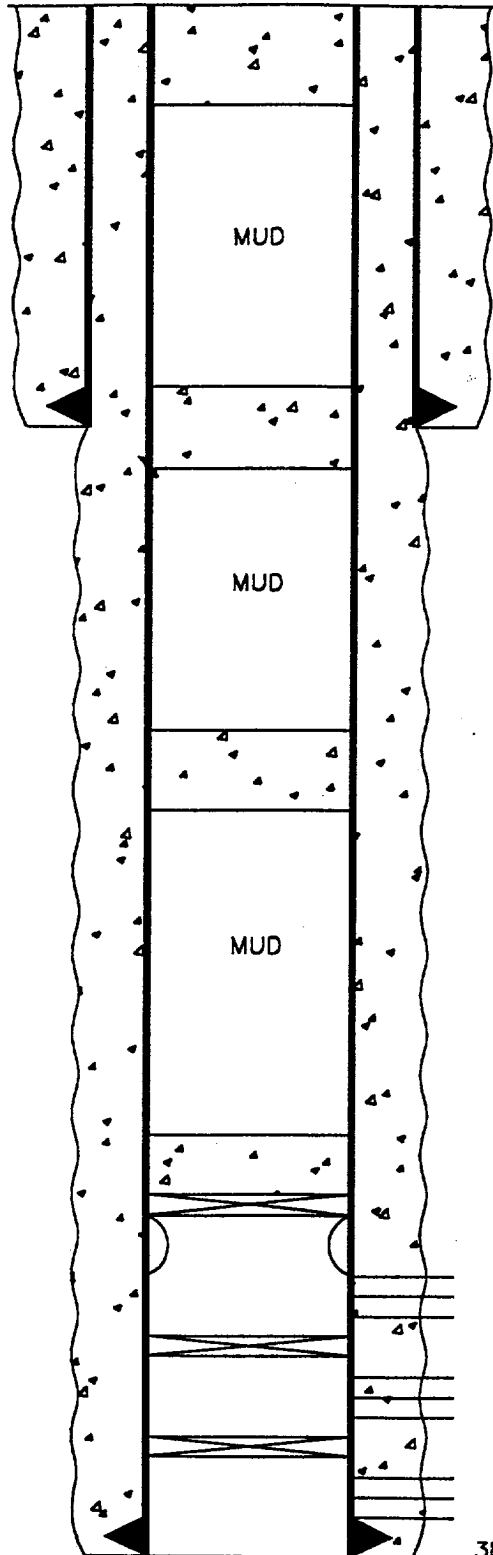

SPOT 10 SXS CEMENT SURFACE PLUG

SPOT 25 SXS CEMENT FROM 225'-375'

315' - 9 5/8" Casing. Cemented w/250 sxs. Circulated to Surface

SPOT 25 SXS CEMENT 1300'-1450'

SPOT 35' CEMENT ON TOP OF R.B.P.

R.B.P. @ 3300'
Tight spot in casing at 3400'

Perfs 3518'-3754'

C.I.B.P. @ 3760'
Perfs 3764'-3776'

C.I.B.P. @ 3792'
Perfs 3800'-3836'

3853' - 7", 20# Casing. Cemented w/1200 sxs. Circulated.

T.D. @ 3853'

CONOCO, INC.

South Eunice Unit #54

1980' FNL & 660' FEL

Sec. 33, T-22S, R-36E

Lea County, NM