


Stevens B No. 3

* Proposed P&A *

660' FNL & 660' FNL
Unit D, Sec. 12, T-23S, R-36E
Elevation: 3439'
11' AGL

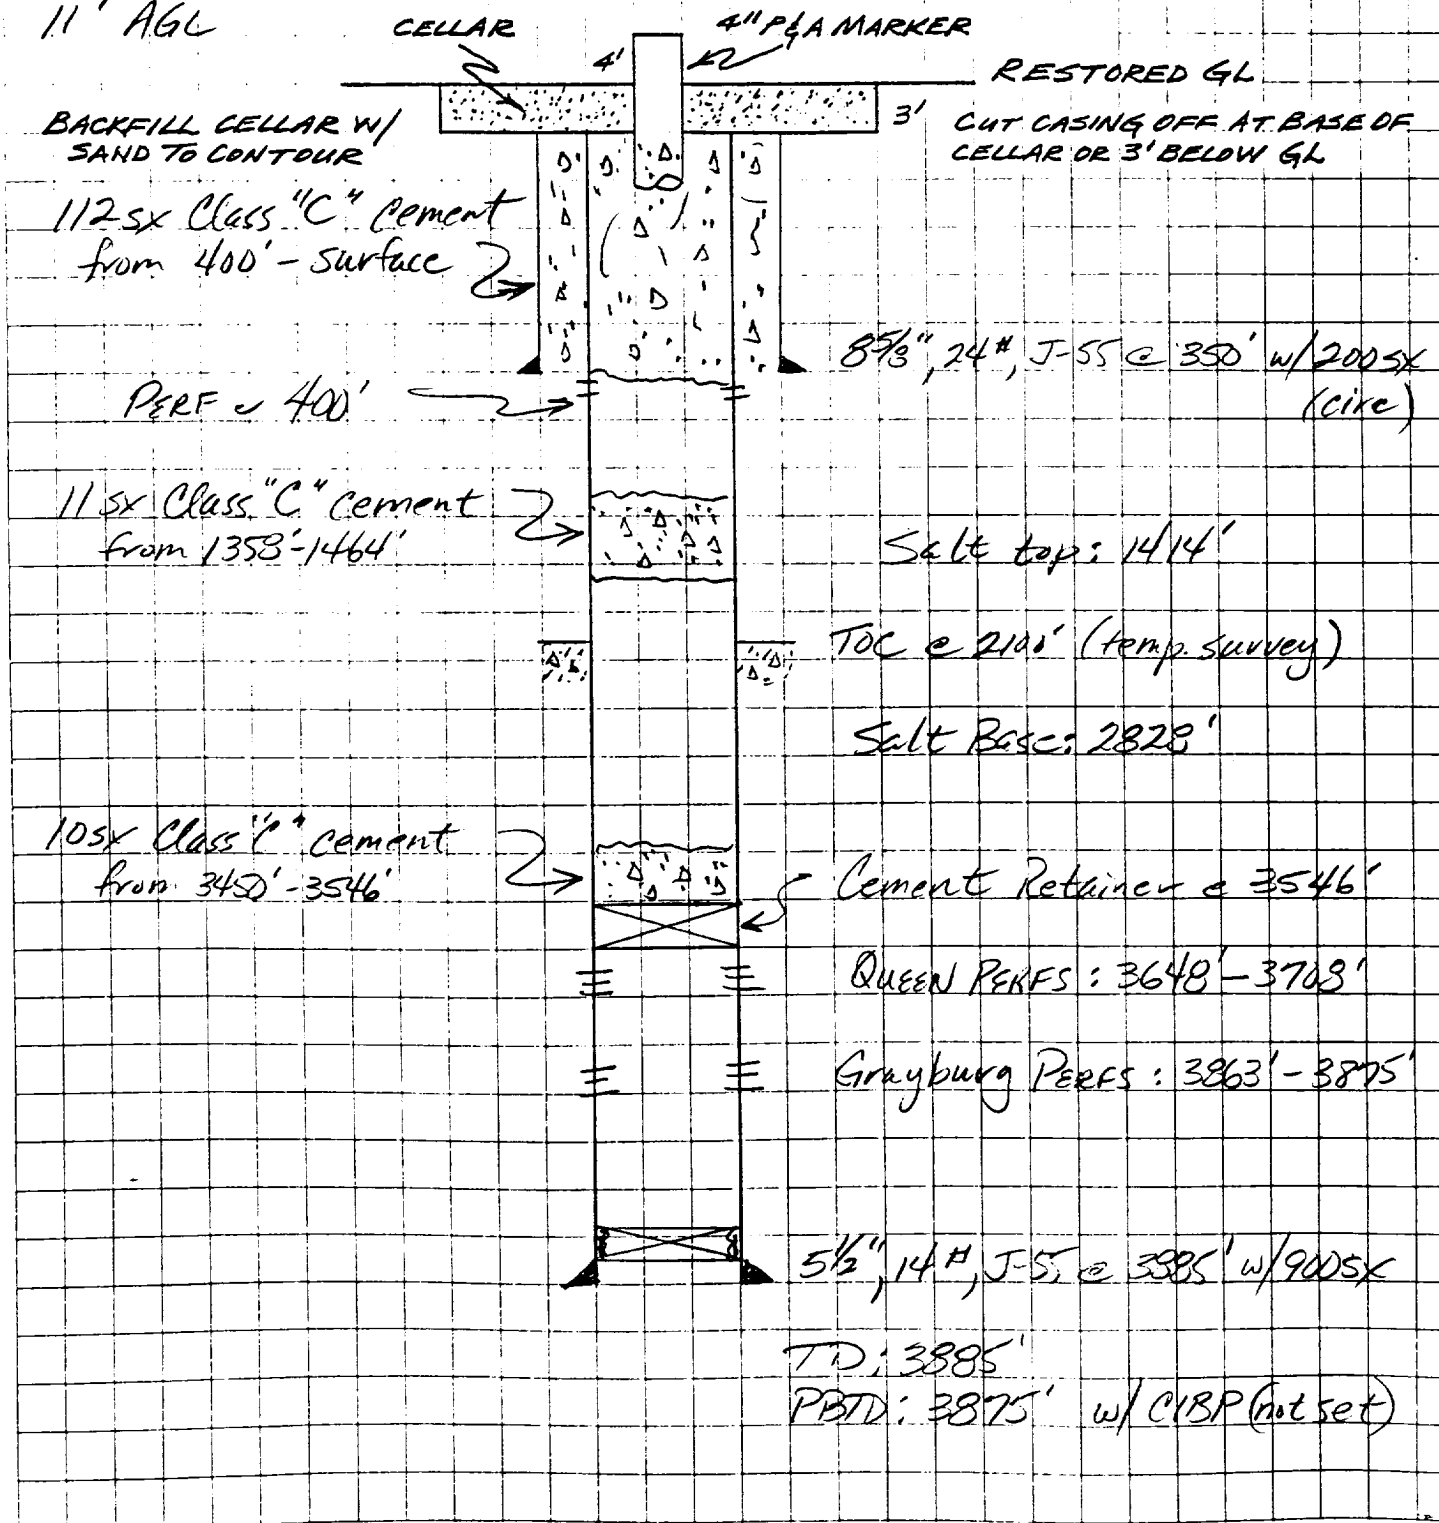

Conoco Inc.
Calculation Sheet

Made By _____

Job No. _____

Checked By _____

Date _____

Title _____

Field _____

Page _____ of _____

State _____

RECEIVED

JUN 27 1990

GCD
HOBBS OFFICE