


PROPOSED PLUG AND ABANDONMENT
2/26/99

Elev. = 3388' GR +13' KB

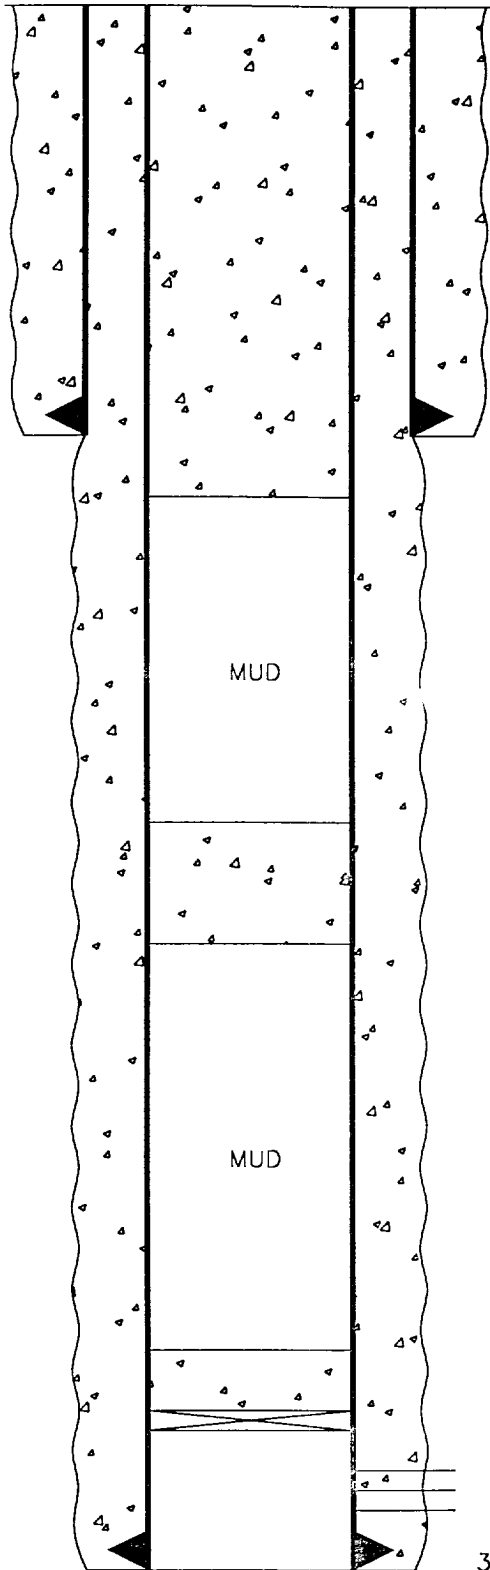

330' - 7 5/8" Casing. Cemented w/225 sxs. Circulated to Surface

SPOT 30 SXS CEMENT PLUG 0'-380'

SPOT 25 SXS CEMENT PLUG 1140'-1500'

SET A C.I.B.P. @ 3475' AND SPOT 35' CEMENT ON TOP

Perfs 3595'-3635'

3759' - 4 1/2", 9.5#, Casing. Cemented w/1600 sxs. Circulated.

T.D. @ 3759'

CONOCO, INC.

Stevens B #5

660' FSL & 1980' FWL

Sec. 12, T-23S, R-36E

Lea County, NM