

Submit 3 Copies
to Appropriate
District Office

State of New Mexico
Energy, Minerals and Natural Resources Department

Form C-103
Revised 1-1-89

DISTRICT I
P.O. Box 1980, Hobbs, NM 88240

DISTRICT II
P.O. Drawer DD, Artesia, NM 88210

DISTRICT III
1000 Rio Brazos Rd., Aztec, NM 87410

OIL CONSERVATION DIVISION
P.O. Box 2088
Santa Fe, New Mexico 87504-2088

WELL API NO. <u>30-025-69954</u>
5. Indicate Type of Lease STATE ☒ FEE ☐
6. State Oil & Gas Lease No. B-934
7. Lease Name or Unit Agreement Name New Mexico 'S' State
8. Well No. 104
9. Pool name or Wildcat <u>Exxon San Andres</u>

4. Well Location Unit Letter <u>0</u> : <u>1980</u> Feet From The <u>East</u> Line and <u>660</u> Feet From The <u>South</u> Line Section <u>2</u> Township <u>22S</u> Range <u>37E</u> NMPM Lea County
10. Elevation (Show whether DF, RKB, RT, GR, etc.)

SUNDRY NOTICES AND REPORTS ON WELLS
(DO NOT USE THIS FORM FOR PROPOSALS TO DRILL OR TO DEEPEN OR PLUG BACK TO A DIFFERENT RESERVOIR. USE "APPLICATION FOR PERMIT" (FORM C-101) FOR SUCH PROPOSALS.)

1. Type of Well:
OIL WELL ☒ GAS WELL ☐ OTHER ☐

2. Name of Operator
Exxon Corp.

3. Address of Operator
P. O. Box 1600, Midland, Texas 79702

4. Well Location
Unit Letter 0 : 1980 Feet From The East Line and 660 Feet From The South Line
Section 2 Township 22S Range 37E NMPM Lea County

10. Elevation (Show whether DF, RKB, RT, GR, etc.)

11. Check Appropriate Box to Indicate Nature of Notice, Report, or Other Data
NOTICE OF INTENTION TO: SUBSEQUENT REPORT OF:

PERFORM REMEDIAL WORK ☐	PLUG AND ABANDON ☒	REMEDIAL WORK ☐	ALTERING CASING ☐
TEMPORARILY ABANDON ☐	CHANGE PLANS ☐	COMMENCE DRILLING OPNS. ☐	PLUG AND ABANDONMENT ☐
PULL OR ALTER CASING ☐		CASING TEST AND CEMENT JOB ☐	
OTHER: ☐		OTHER: ☐	

12. Describe Proposed or Completed Operations (Clearly state all pertinent details, and give pertinent dates, including estimated date of starting any proposed work) SEE RULE 1103.

Notify New Mexico Oil & Gas Commission at (505) 393-6161 at least 48 hrs prior to commencing plugging operations.
POH and lay down rods & pump
Plug #1: 3370-3660 30 sx
Plug #2: 1005-1200 20 sx
Perf 5-1/2" casing 407-409
Plug #3: 0-409 75sx circulate 5-1/2" x 7-5/8' annulus
Cut off casing and weld marker. See attachment for additional details.

I hereby certify that the information above is true and complete to the best of my knowledge and belief.

SIGNATURE Babette L. Taylor TITLE Office Assistant DATE 4-29-91
TYPE OR PRINT NAME Babette L. Taylor TELEPHONE NO. 915-688-7556

(This space for State Use)


APPROVED BY _____ TITLE _____ DATE _____

CONDITIONS OF APPROVAL, IF ANY:

BEFORE P&A: WF' LORE SKETCH AND WELL HISTORY

ELEV.: KB 3363' - 11.4' ABOVE CHF

LEASE & WELL NAME: NEW MEXICO "S" STATE *
 FIELD: BLINEBRY-DRINKARD-TUBS COUNTY: LEA ST.:
 LOCATION: 1980' FEL, 460 FSL, SEC-2, T-2
R-37 E, 2 MI, SE OF EUNICE, NEW MEXICO
 DATE: 3-25-1991 BY: MAE REV.: BY:

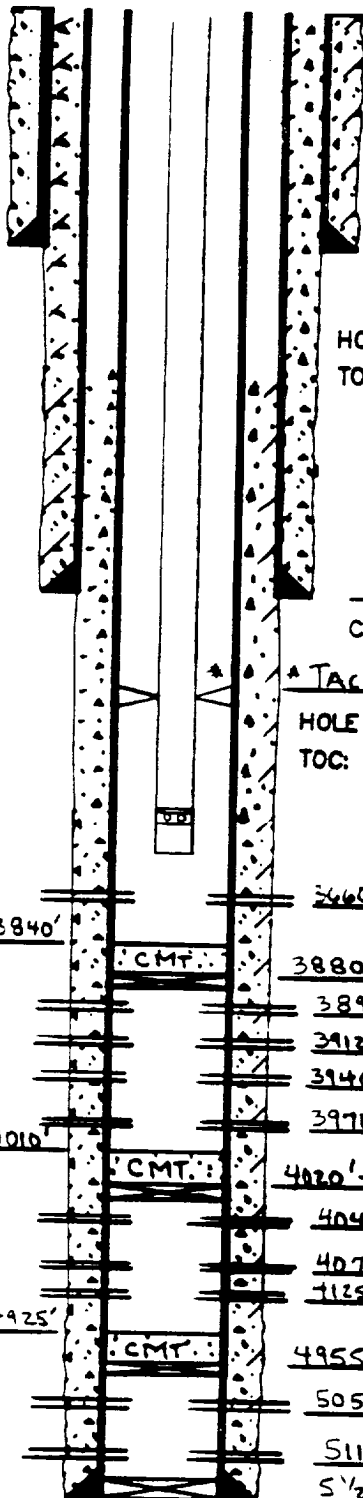

HOLE SIZE: 10 3/4"

TOC: SURF USING 400 TO EXCESS

10 3/4" • 359'

CMT 400 SX

HOLE SIZE: 7 5/8"

TOC: SURF

7 5/8" • 2824'

CMT 1400 SX

*TAC MAY NOT BE IN HOLE

HOLE SIZE: 6 3/4"

TOC: 1025' BY TS.

CASING RECORD

SURFACE CASING

O.D.	WT/FT	GRADE	SET
10 3/4"	40.5*	14-40	35
7 5/8"	26.4*	5-80	28

PRODUCTION CASING

5 1/2"	14*	14-40	519

TUBING

NO. JTS.	O.D.	THD.	TYPE	WT.	GDE.
121	2 3/8"	8RD	EUE	4.7*	J-55

WELL HISTORY:

4/46 - D.C. - PERF. THE SAN ANGELO FROM 5115'-5180' w/ 4 SPF IP = 464 BOPD, GOR 795

10/72 - ADDED PERFS IN SAN ANGELO PERE 5050'-5085' w/ 1 JS PF

7/73 - PLUG BACK SAN ANGELO, RE-COM IN SAN ANGELO: SET CIBP @ 4955' CAPPED w/ 30' CMT. PERF'D w/ 15 JTS

3880'-3905' - 4 SHOTS

3912'-3925' - 4 SHOTS

3940'-3955' - 4 SHOTS

3970'-3995' - 7 SHOTS

4042'-4055' - 4 SHOTS

4075'-4090' - 4 SHOTS

4125'-4220' - 20 SHOTS

47 SHOTS

3/80 - SET CIBP @ 4020' & DUMP 1 SX (±10') CMT ON TOP

8/80 - PLUG BACK SAN ANGELO AND RE-COMplete IN GRAYBURG: SET CIBP @ 3880' & CAPPED w/ 4 SX (±40' CMT. PERF'D FROM 3660'-3880' 36 HOLES. R14 w/ MUO JT, PS. 52 JTS TOG. *THERE MAY BE IN STRING *


TD: 5195' PBD: ±3840'

ORIG PBD = 5185'

AFTER P&A: WF BORE SKETCH AND WELL HISTORY

ELEV.: KB 3363' - 11.4' ABOVE CHF

LEASE & WELL NAME: NEW MEXICO "S" STATE #1
FIELD: BLINERY-DRINKARD-TOWN COUNTY: LENA ST.:
LOCATION: 1980' FEL, 660 FSL, SEC-2, T-2
R-37 E, 2 MI SE OF EUNICE, NEW ME.
DATE: 3-25-1991 BY: MAF REV.: BY:

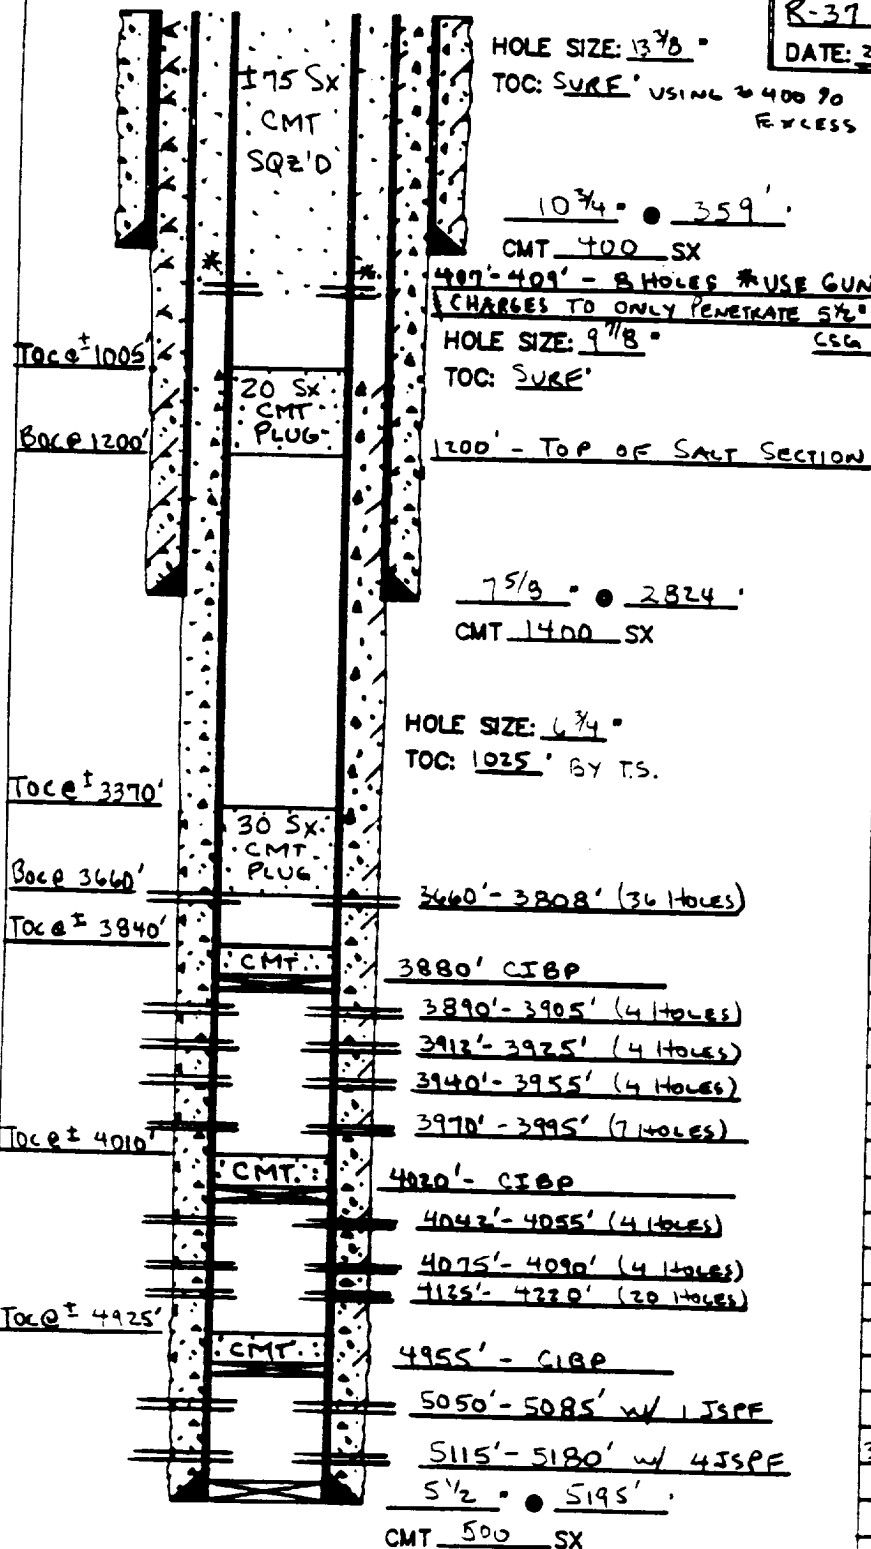

CASING RECORD

SURFACE CASING

O.D.	WT/FT	GRADE	SET
10 3/4"	40.5*	14-40	35
7 5/8"	26.4*	5-80	28

PRODUCTION CASING

5 1/2"	14*	14-40	519

TUBING

NO. JTS.	O.D.	THD.	TYPE	WT.	GDE.	S

WELL HISTORY:

4/46 - D'C' - PERF' THE SAN ANGELO FROM 5115'-5180' w/ 4 JSPE IP = 664 BOPD, GOR 795

10/72 - ADDED PERFS IN SAN ANGELO PERF 5050'-5085' w/ 1 JSPE

7/73 - PLUG BACK SAN ANGELO, RE-COMPLET IN SAN ANGELO; SET CIBP @ 4955' CAPPED w/ 30' CMT. PERF'D w/ 1 JSPE

3890'-3905' - 4 SHOTS

3912'-3925' - 4 SHOTS

3940'-3955' - 4 SHOTS

3970'-3995' - 7 SHOTS

4042'-4055' - 4 SHOTS

4075'-4090' - 4 SHOTS

4125'-4220' - 20 SHOTS

47 SHOTS TOTAL

3/80 - SET CIBP @ 4020' & DUMPER 1 SX (±10') CMT ON TOP

8/80 - PLUG BACK SAN ANGELO RE-COMPLET IN GRAYBURG; SET CIBP @ 3880' & CAPPED w/ 4 SX (±10') CMT. PERF'D FROM 3660'-3808' w/ 36 HOLES, R14 w/ MUO JT, PS, IN 12 JTS TGG. ** THERE MAY BE A TA IN STEING. **

TD: 5195' PBD: ±3840'

ORIG PBD = 5185'