


ELLIOTT B-15 NO. 3

UNIT I - 1980' FSL & 660' FEL  
SECTION 15-22S-37E LEA COUNTY  
NEW MEXICO ELEV: 3359' BHF  
3371' DF

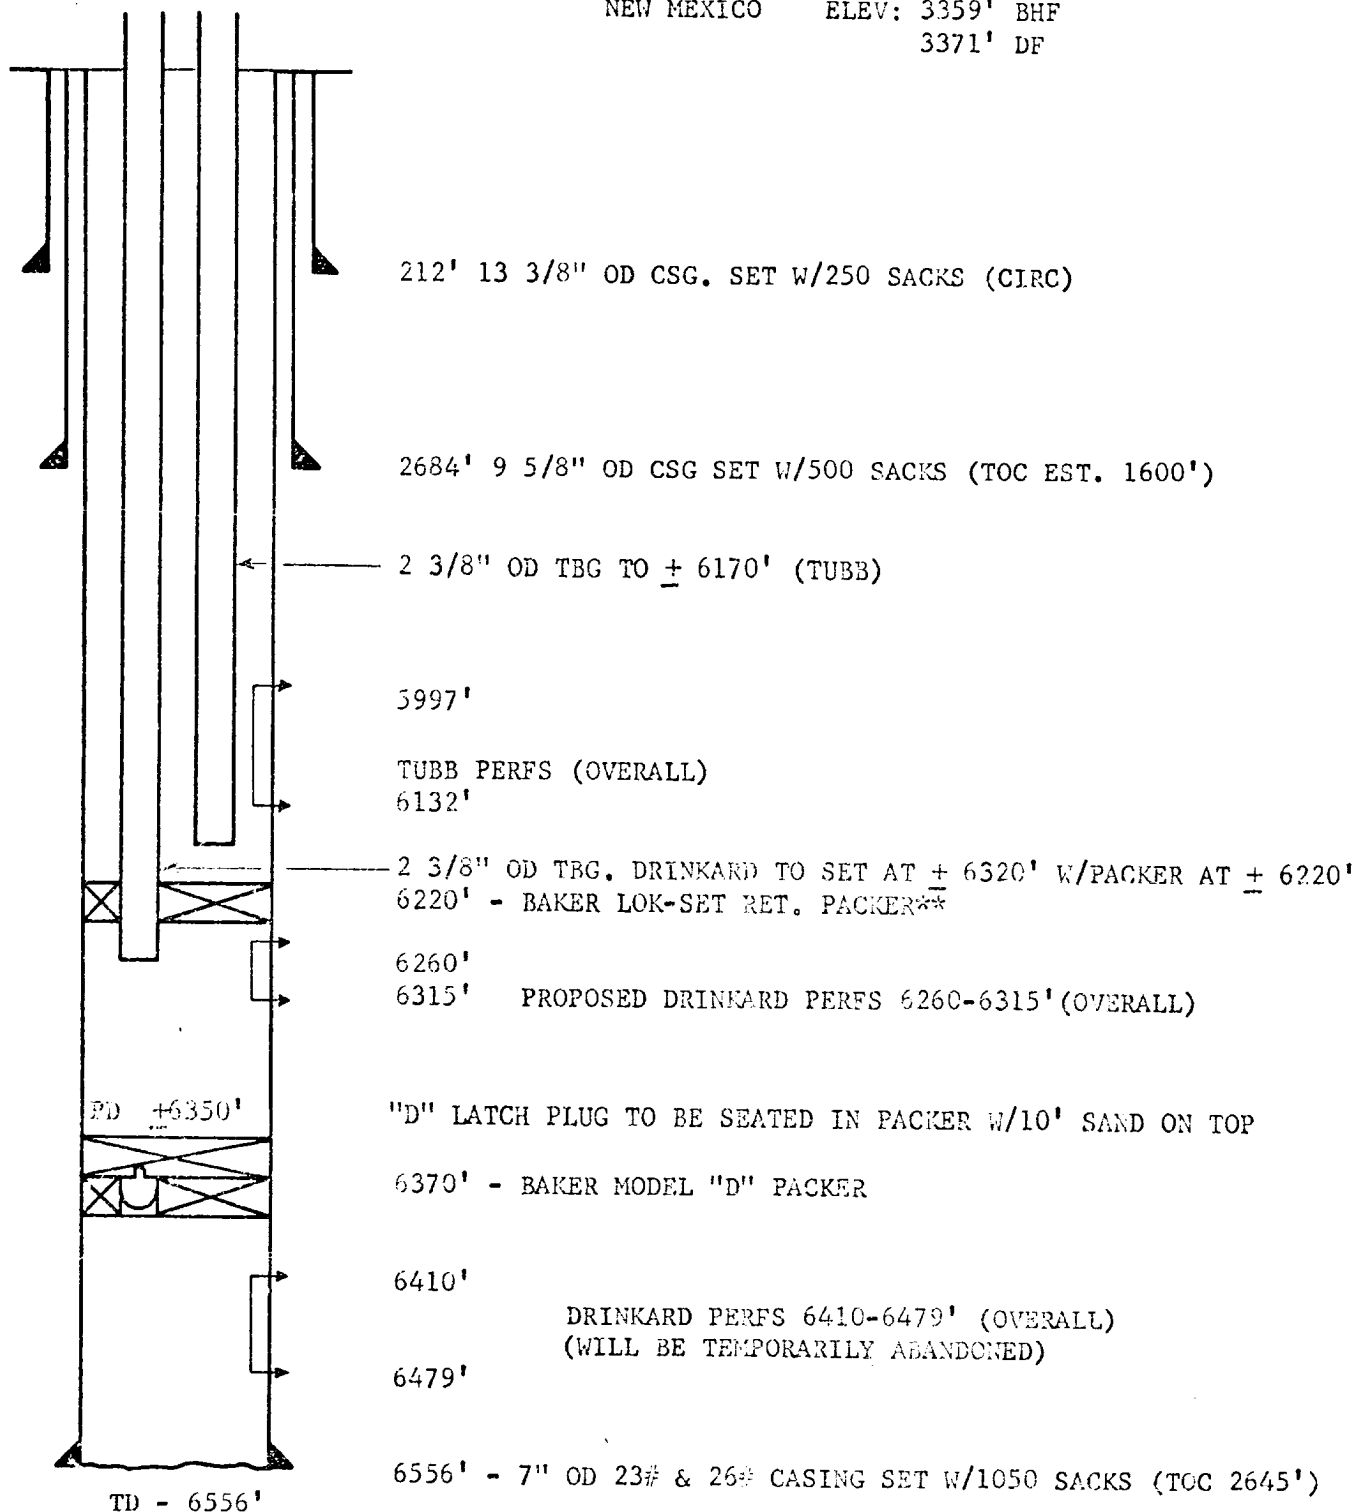

\*\*OFF-ON SEAL CONNECTOR TO BE RUN JUST ABOVE LOK-SET PACKER AND 3 JTS  
2 3/8" OD TBG AS TAILPIPE BELOW PACKER TO ± 6320'

PROPOSED MULTIPLE COMPLETION