
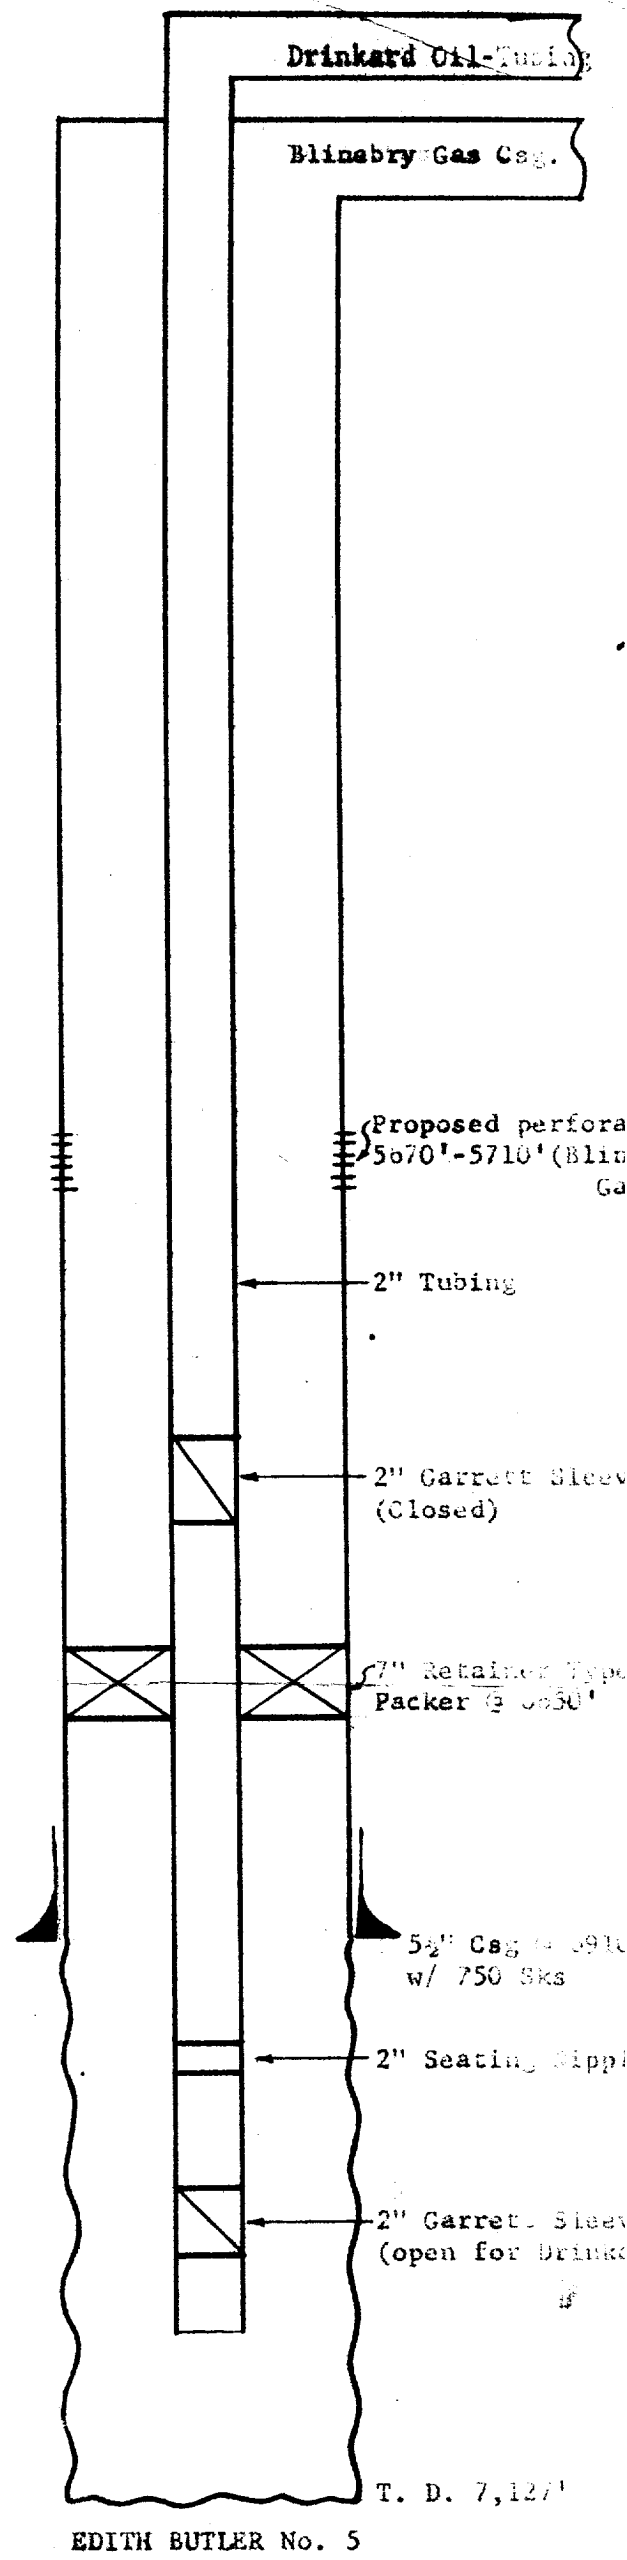


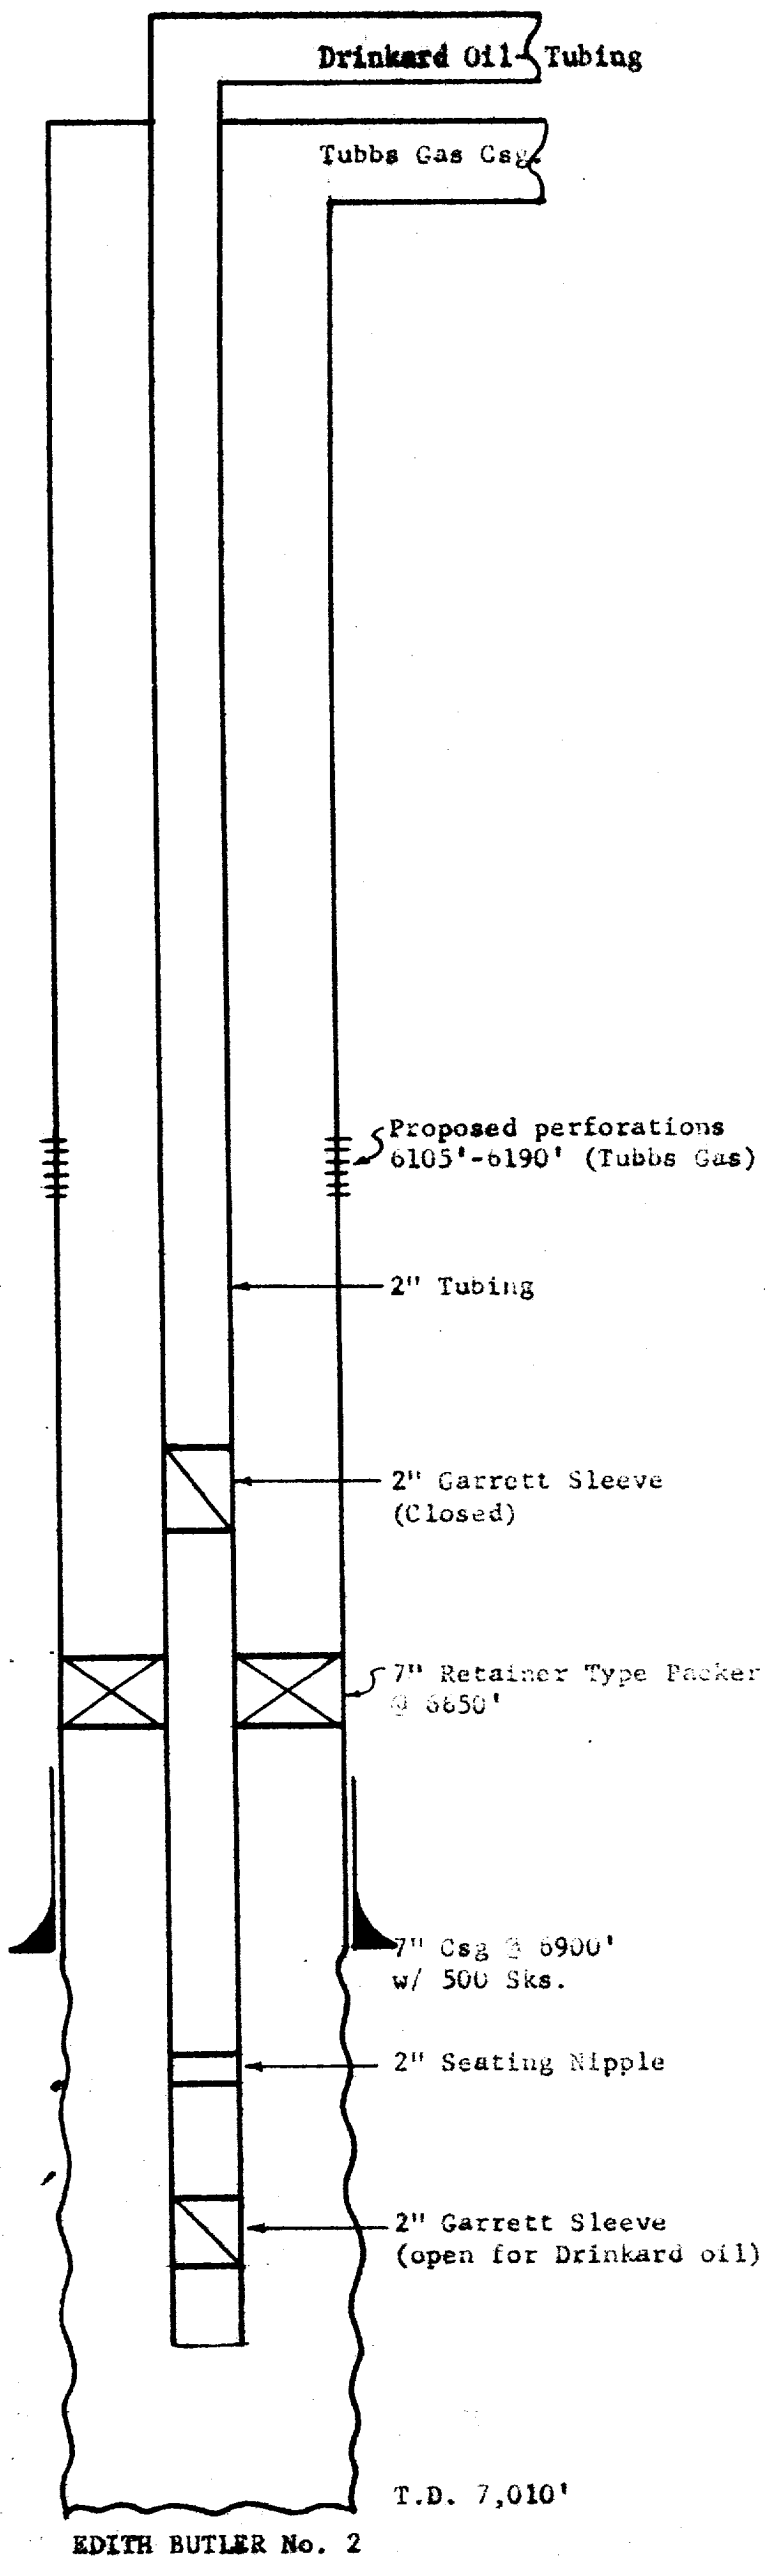

SCHEMATIC DIAGRAM FOR PROPOSED DUAL -
EDITH BUTLER No. 2 and No. 5
COSDEN PETROLEUM CORPORATION