


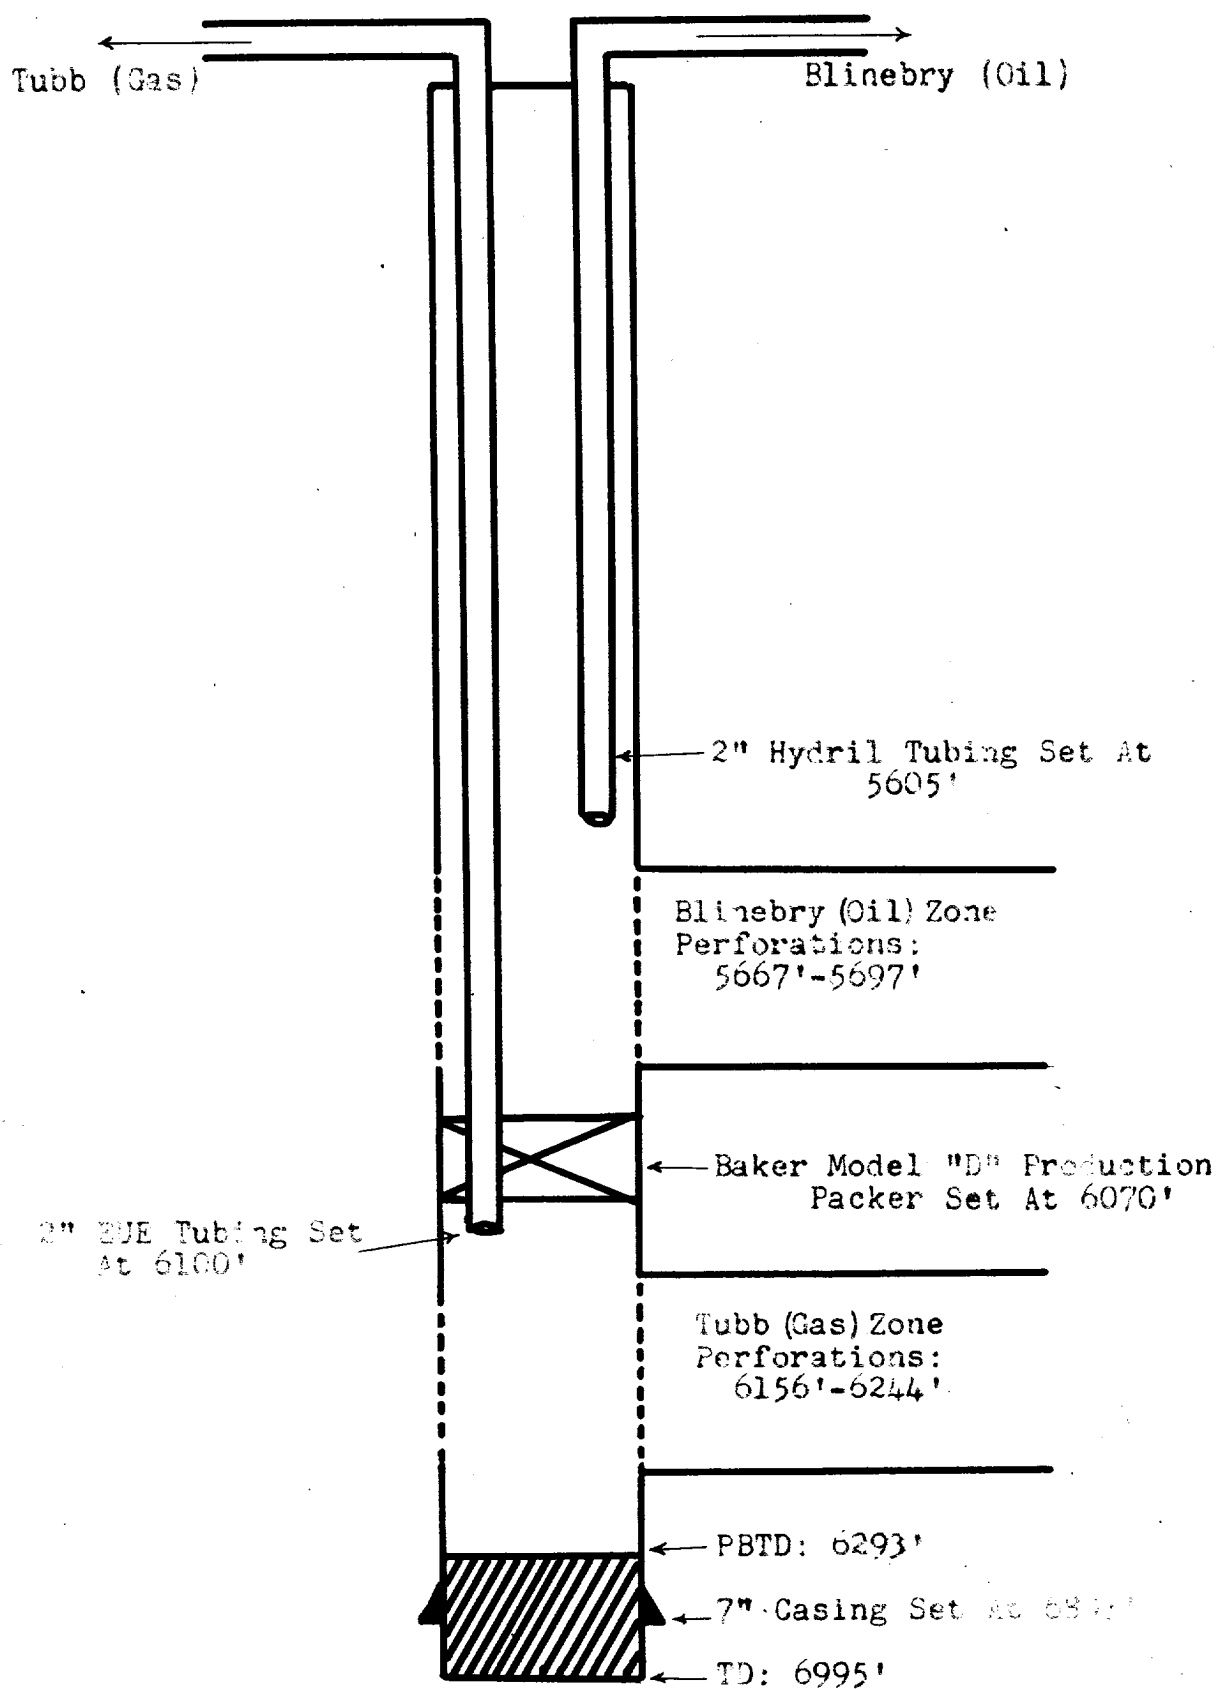

DIAGRAMMATIC SKETCH OF DUAL COMPLETION
INSTALLATION

The Texas Company

A. H. Blinebry (NCT-1) Well No. 3

Blinebry and Tubb Gas Pools

Lea County, New Mexico

JAS-HMW

9-10-57