


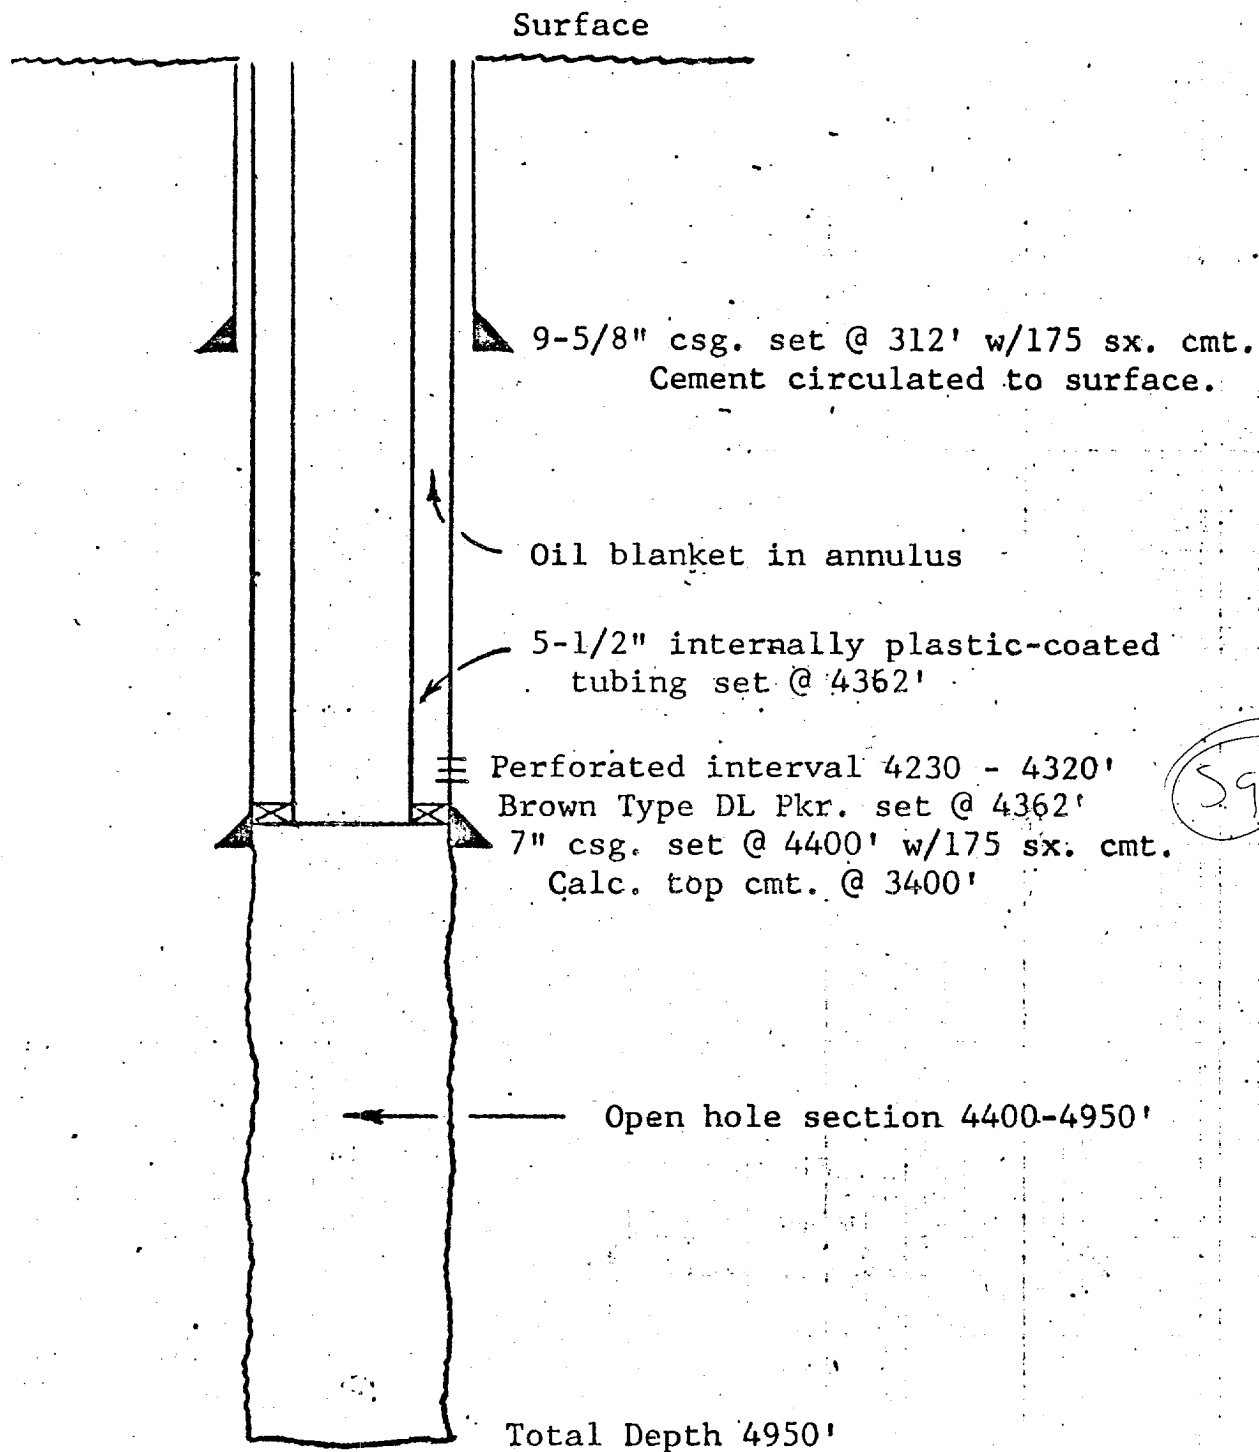

DIAGRAMMATIC SKETCH

SALT WATER DISPOSAL WELL No. C-2
NE/4 NW/4 Section 2, T22S, R37E, Lea County, New Mexico
BLINEBRY-DRINKARD SALT WATER DISPOSAL SYSTEM

DWN.	1/73	JVR
	9/75	JVR
	5/77	JVR

AGUA, INC.

HOBBS, NEW MEXICO

SCALE
None

DWG. NO.
A-174