


PROPOSED PLUG AND ABANDONMENT

11/12/99

Elev. = 3480' G.L. +10' K.B.

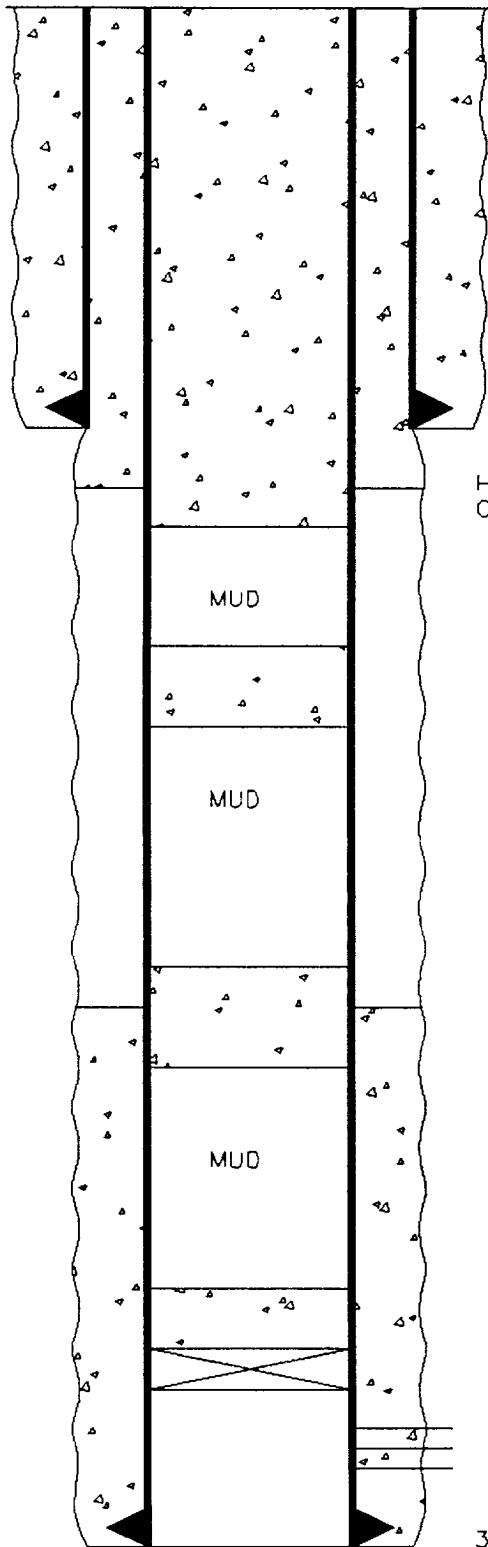

SPOT 40 SXS CEMENT SURFACE - 600'

400' - 7 5/8" Casing. Cemented w/175 sxs. Circulated to Surface

Hole in 4 1/2" Casing at 480'.
Circulated Cement to Surface.

SPOT 25 SXS CEMENT 1225'-1500'

SPOT 25 SXS CEMENT 2725'-3100'
T.O.C. @ 2800' (Temp. Survey)

C.I.B.P. @ 3520' w/35' Cement

Perfs 3649'-3799'

3885' - 4 1/2", 9.5# & 10.5# Casing. Cemented w/210 sxs

T.D. @ 3885'

CONOCO, INC.

South Eunice Unit #65

660' FSL & 1980' FEL

Sec. 28, T-22S, R-36E

Lea County, NM