

Sec 16-235-36 E

LOCATION 1980' FNL + 660' FEL

WELL COMPLETION SKETCHES

WELL Ares State # 2

FIELD 5 mat-TINSL-VS-7P

DATE 2-22-93

☐ PRESENT COMPLETION

☒ SUGGESTED COMPLETION for P+A


PERMANENT WELL BORE DATA

P+A Ground Level

WELL HISTORY

8 5/8" 23# @ 363' cmt w/ 250 sx

Tops: Yates - 3118'
Smyth - 3347'
Queen -

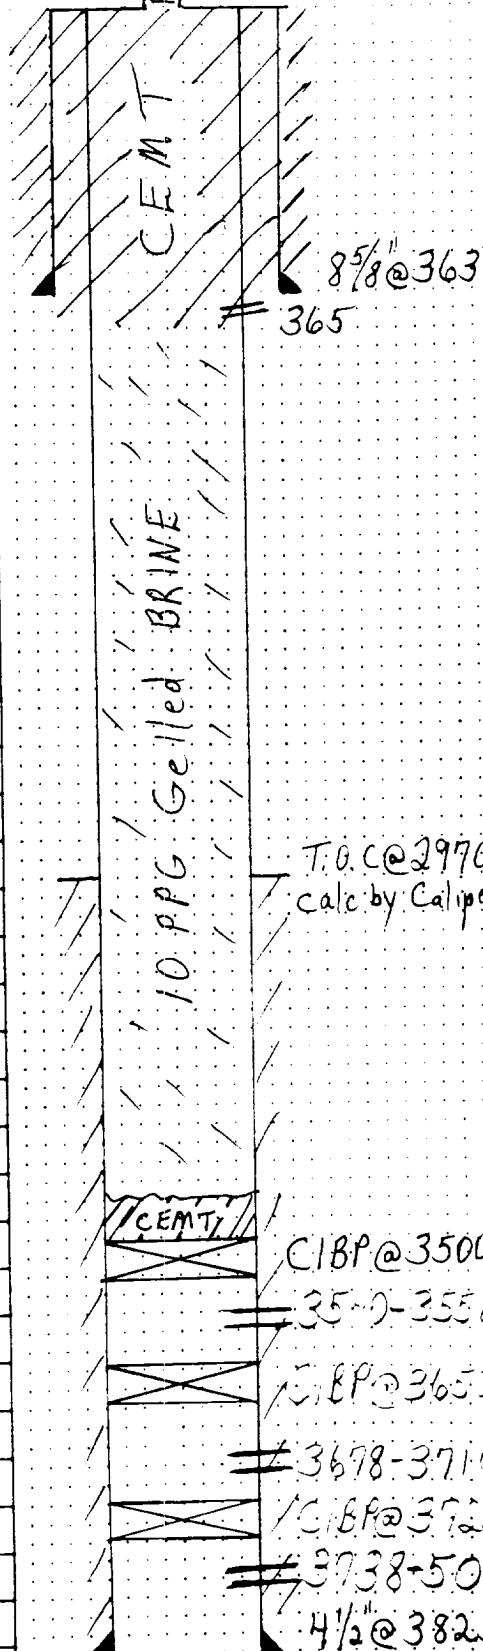

1/2" - P = 3732-3750'
H 1 1/2" 20g
P = 1400-1500'
25' - S = C1BP @ 3725'
P = 3678-3710'
A = 1 w/ 1000g
35' - S = C1BP @ 3655'
P = 3540-3558'
A = 1 w/ 2500g

Proposed P+A Procedure:

- 1) Set C1BP @ ±3500 w/ 35' cement on C1BP
- 2) Circ Hole w/ 10 PPG Gelled Brine
- 3) Perf ±365'
- 4) Circ Cement Down 4 1/2" + Up 4 1/2" 8 5/8" Annulus
- 5) Cut Csg Strings 3' below G.L.
6. Set P+A marker

4 1/2" 9.5-10.5+11.6# @ 3825'
cmt w/ 350 sx

4 1/2" @ 3825'